

Preliminary Design
All Dimensions
Are Approximate

Date

May 21, 2019

Project Address

2298 Phillips Road
Lot 5

District of Sooke

Prepared for

Metropolitan Capital
Partners


Project #

8258

Drawn By

W.S.P

FRONT ELEVATION

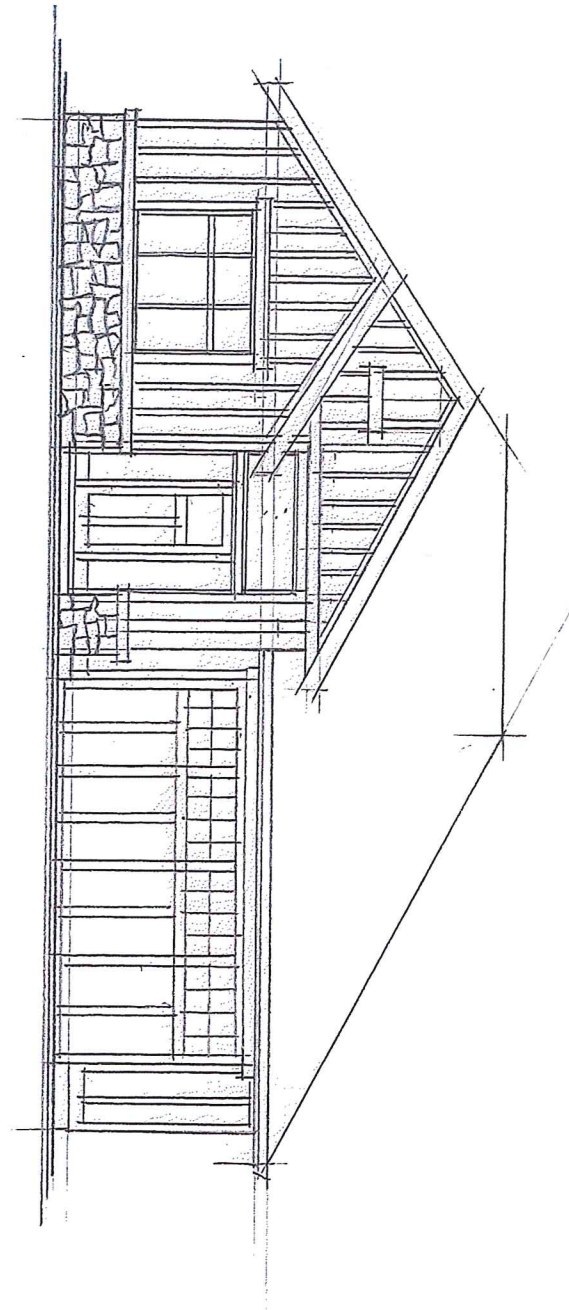

SL-5

Preliminary Design Concept

Preliminary Design
All Dimensions
Are Approximate

Date

May 21, 2019

Project Address

2298 Phillips Road
Lot 5
District of Sooke

Prepared for

Metropolitan Capital
Partners


Project #

8258

Drawn By

W.S.P

LOWER FLR. PLAN
970 SQFT

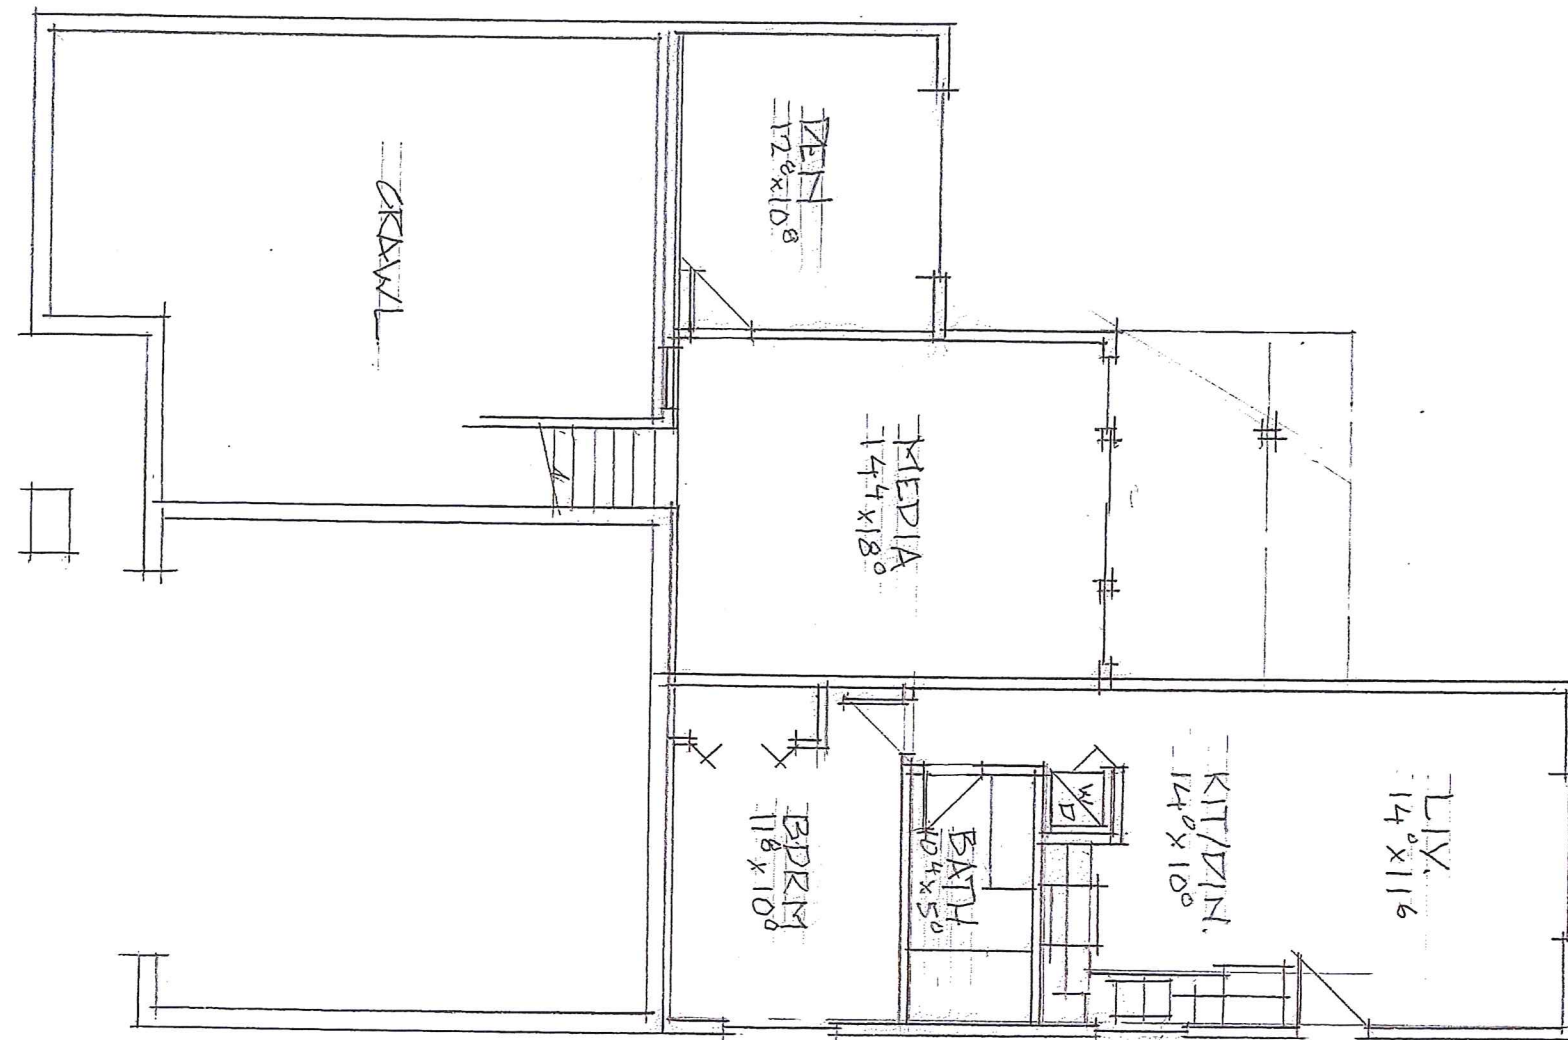

Preliminary Design Concept

Preliminary Design
All Dimensions
Are Approximate

Date

May 21, 2019

Project Address

2298 Phillips Road
Lot 5

District of Sooke

Prepared for


Metropolitan Capital
Partners

Project #

8258

Drawn By

W.S.P

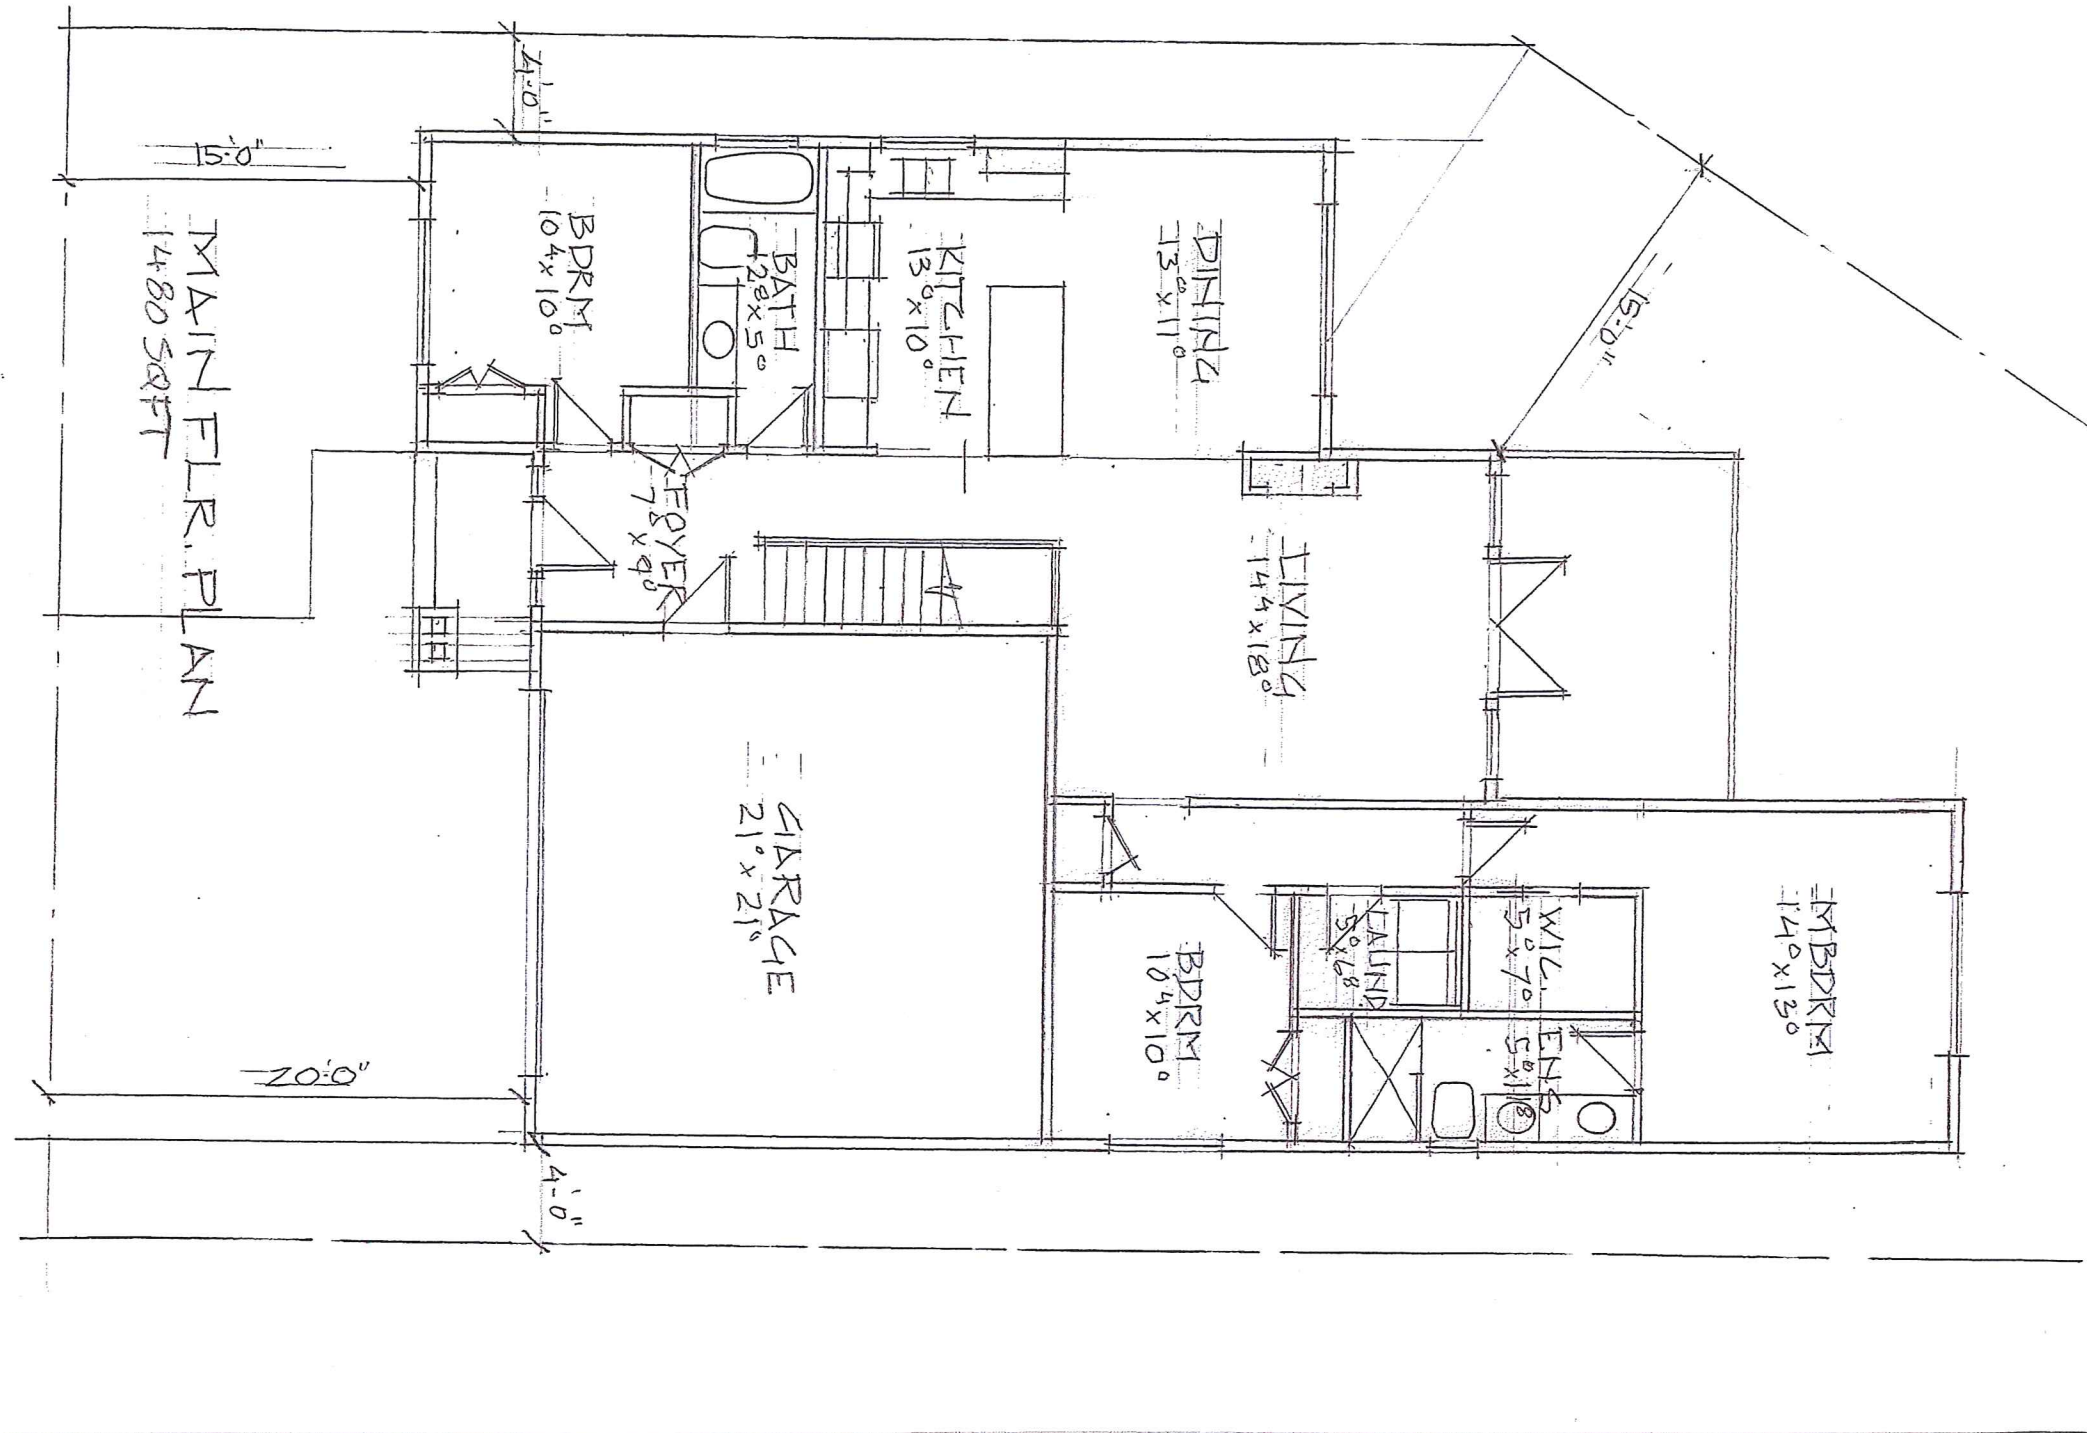

Preliminary Design Concept