

Preliminary Design
All Dimensions
Are Approximate

Date

May 17, 2019

Project Address

2298 Phillips Road
Sooke, BC


Prepared for
Metropolitan Capital
Partners

Project #

8258

Drawn By

W.S.P

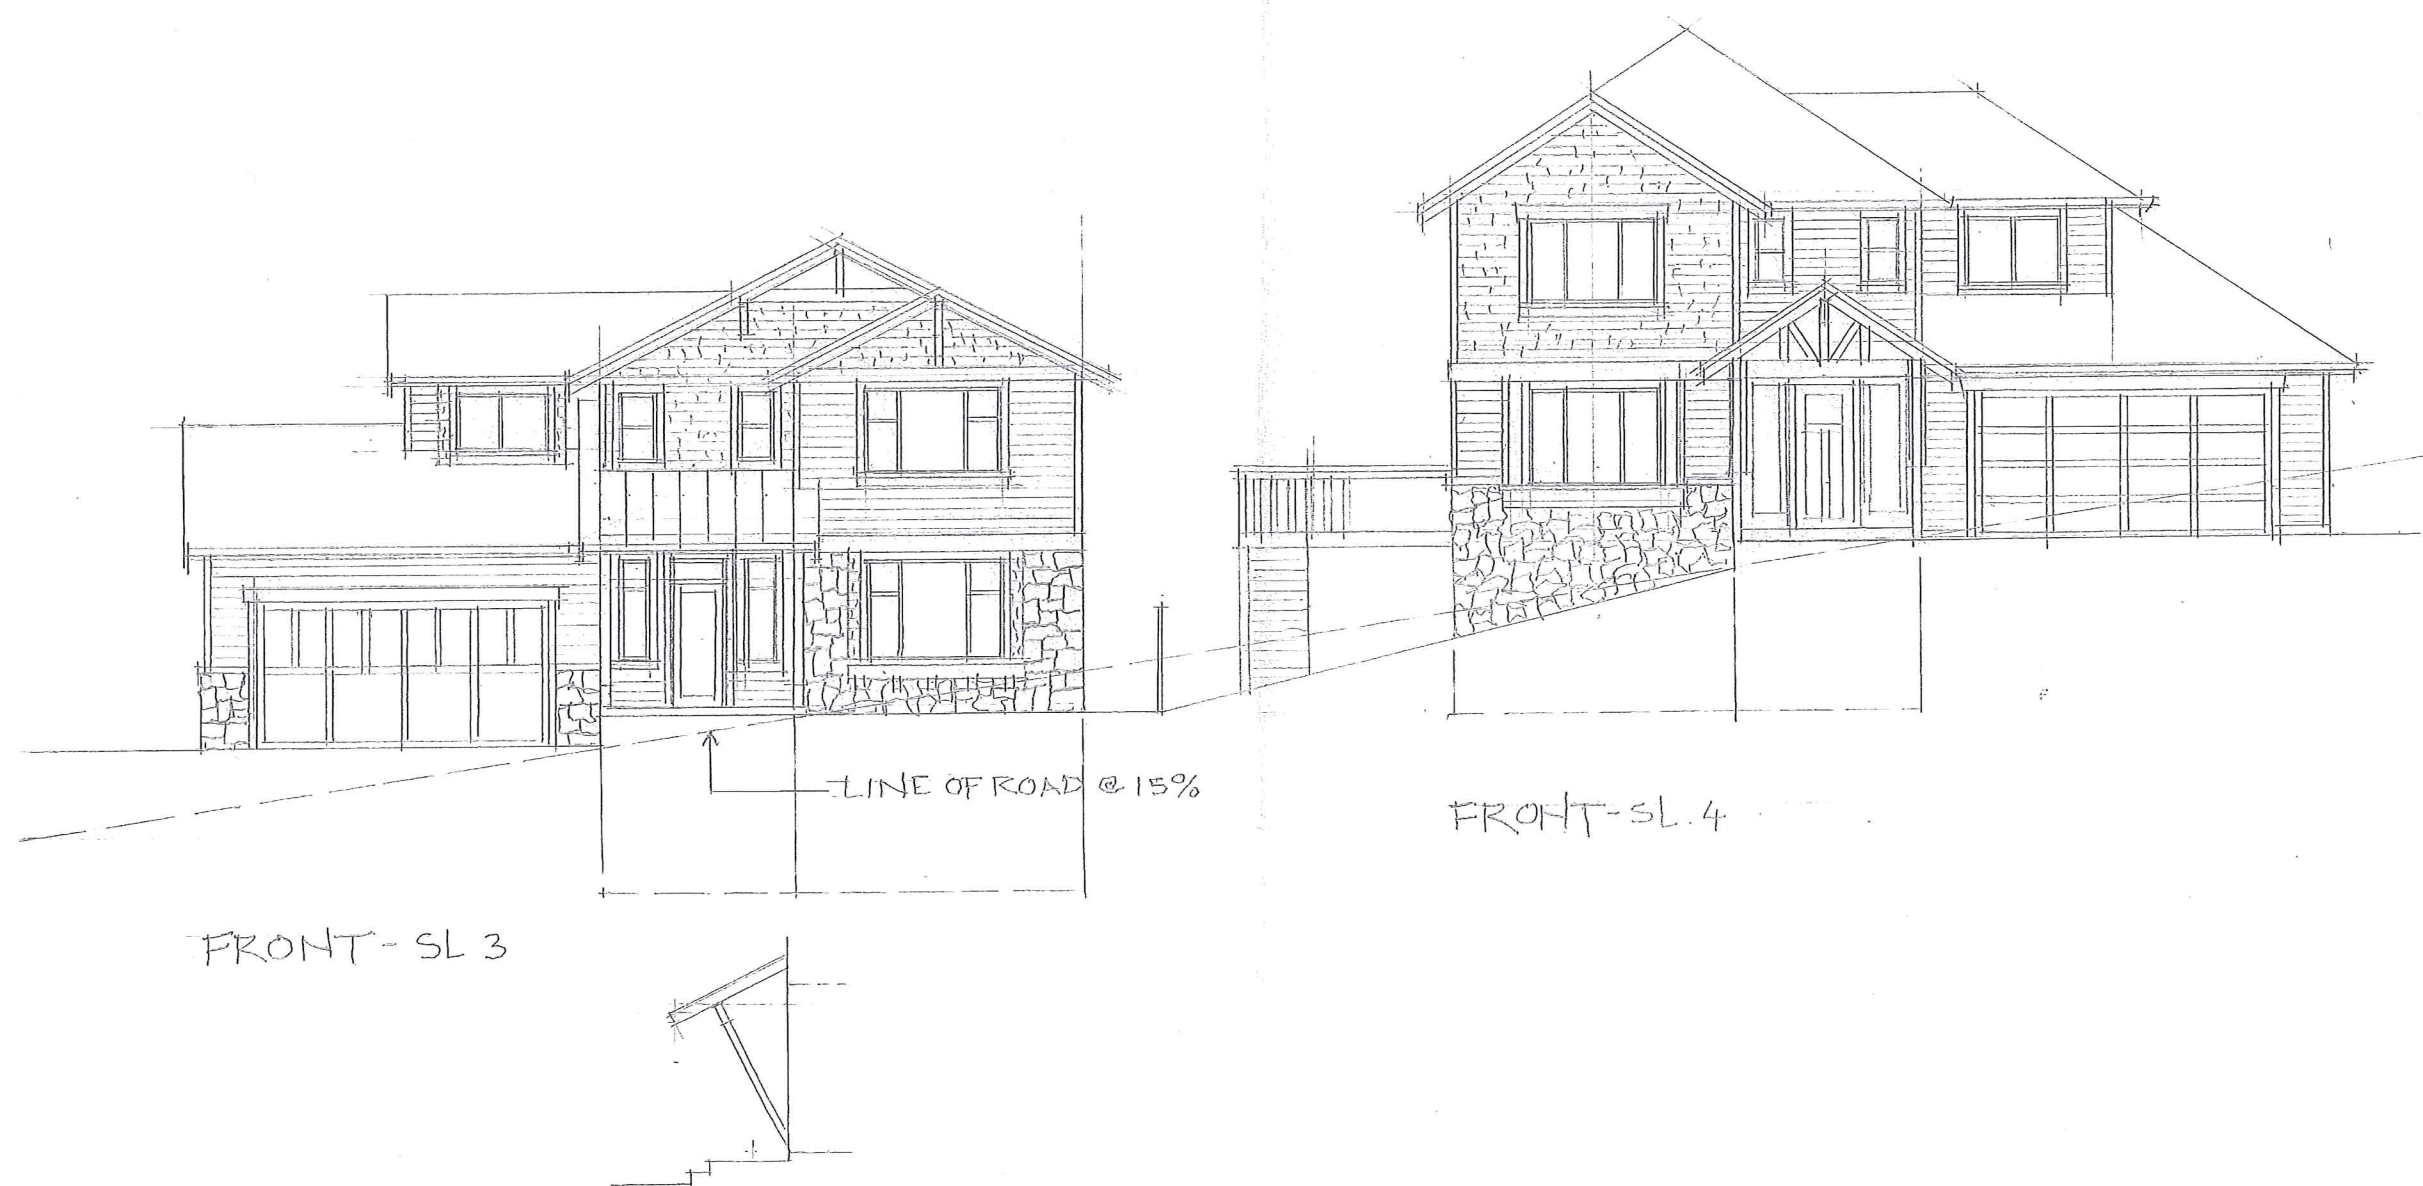

SL3 – SL4
Custom Single Family Dwellings

Preliminary Design Concept

Preliminary Design
All Dimensions
Are Approximate

Date

May 17, 2019

Project Address

2298 Phillips Road
Sooke, BC

Prepared for
Metropolitan Capital
Partners


Project #

8258

Drawn By

W.S.P

LOWER FLR. PLAN
735.50 SQFT.

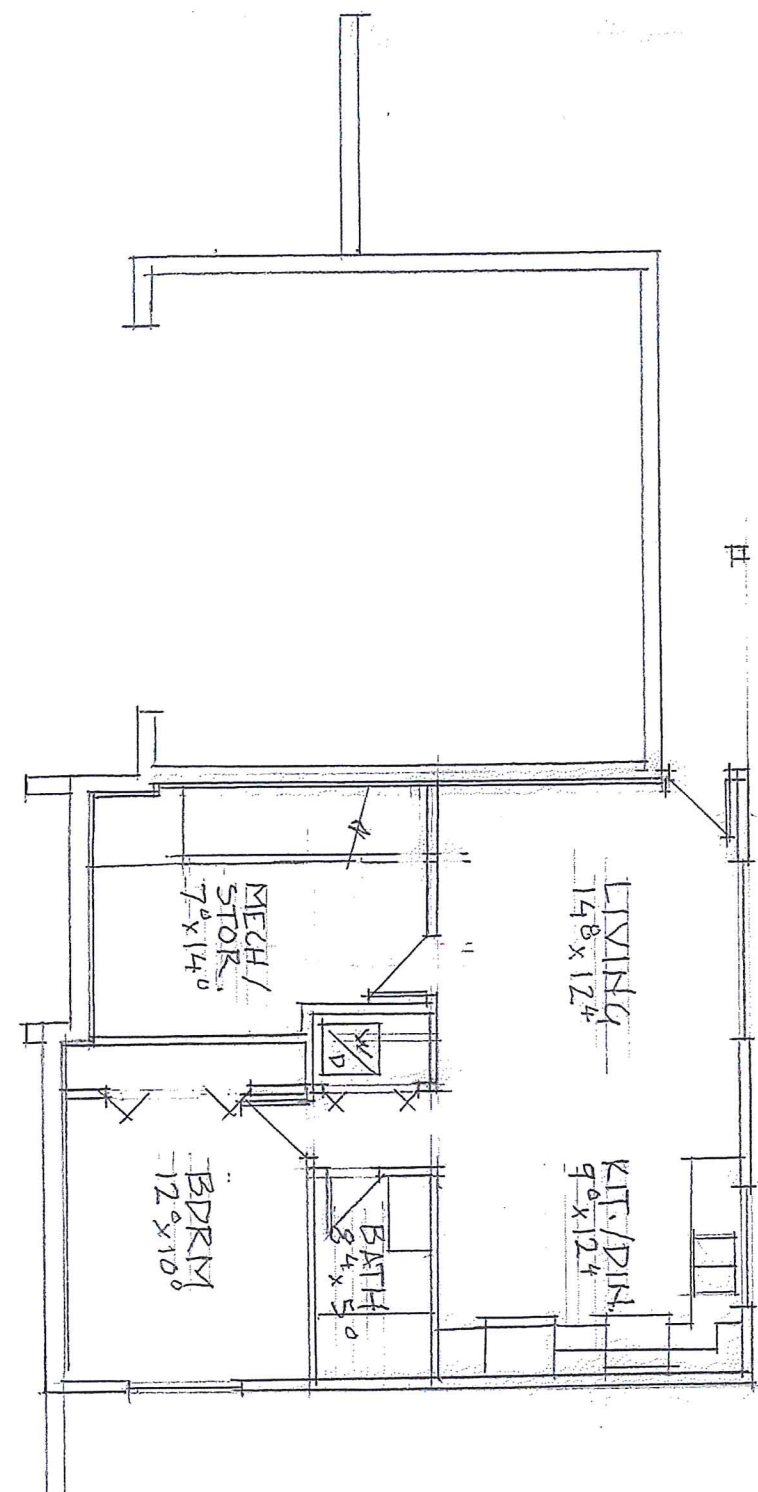

SL3 - SL4
Custom Single Family Dwellings

Preliminary Design Concept

Preliminary Design
All Dimensions
Are Approximate

Date

May 17, 2019

Project Address

2298 Phillips Road
Sooke, BC


Prepared for
Metropolitan Capital
Partners

Project #

8258

Drawn By

W.S.P

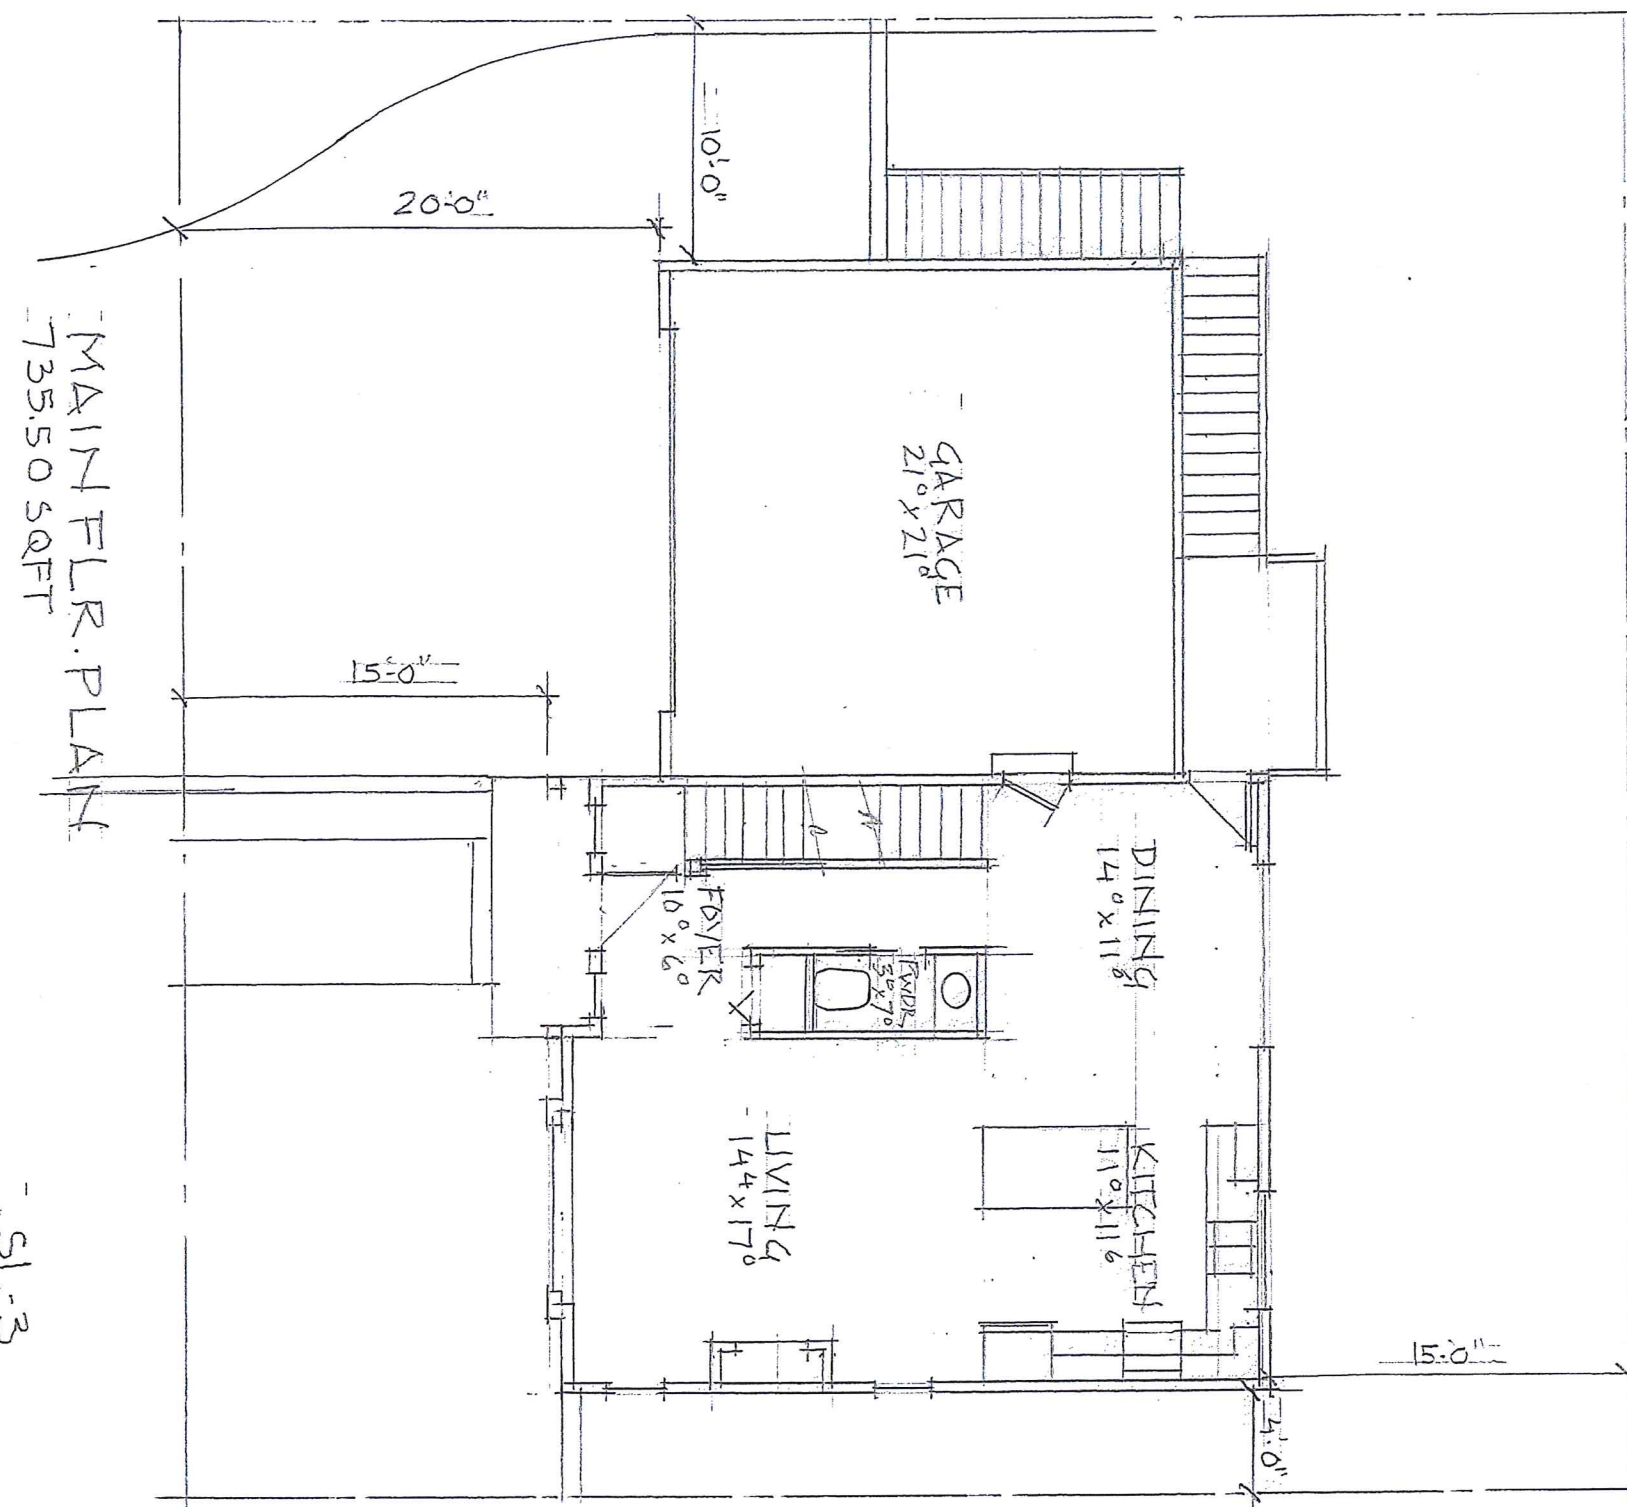

SL3 - SL4
Custom Single Family Dwellings

Preliminary Design Concept

Preliminary Design
All Dimensions
Are Approximate

Date

May 17, 2019

Project Address

2298 Phillips Road
Sooke, BC

Prepared for
Metropolitan Capital
Partners


Project #

8258

Drawn By

W.S.P

UPPER FLR. PLAN
846 SQFT.

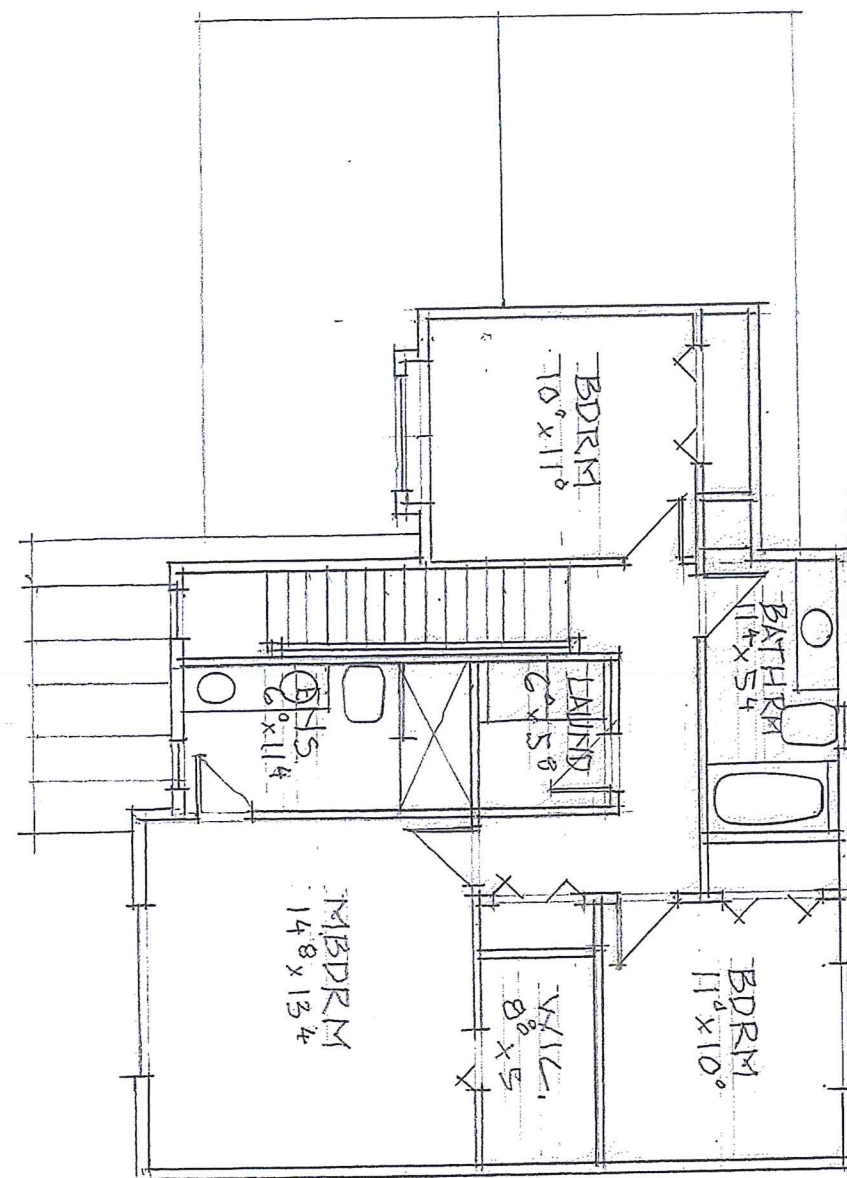

SL3 - SL4
Custom Single Family Dwellings

Preliminary Design Concept

Preliminary Design
All Dimensions
Are Approximate

Date

May 17, 2019

Project Address

2298 Phillips Road
Sooke, BC


Prepared for
Metropolitan Capital
Partners

Project #

8258

Drawn By

W.S.P

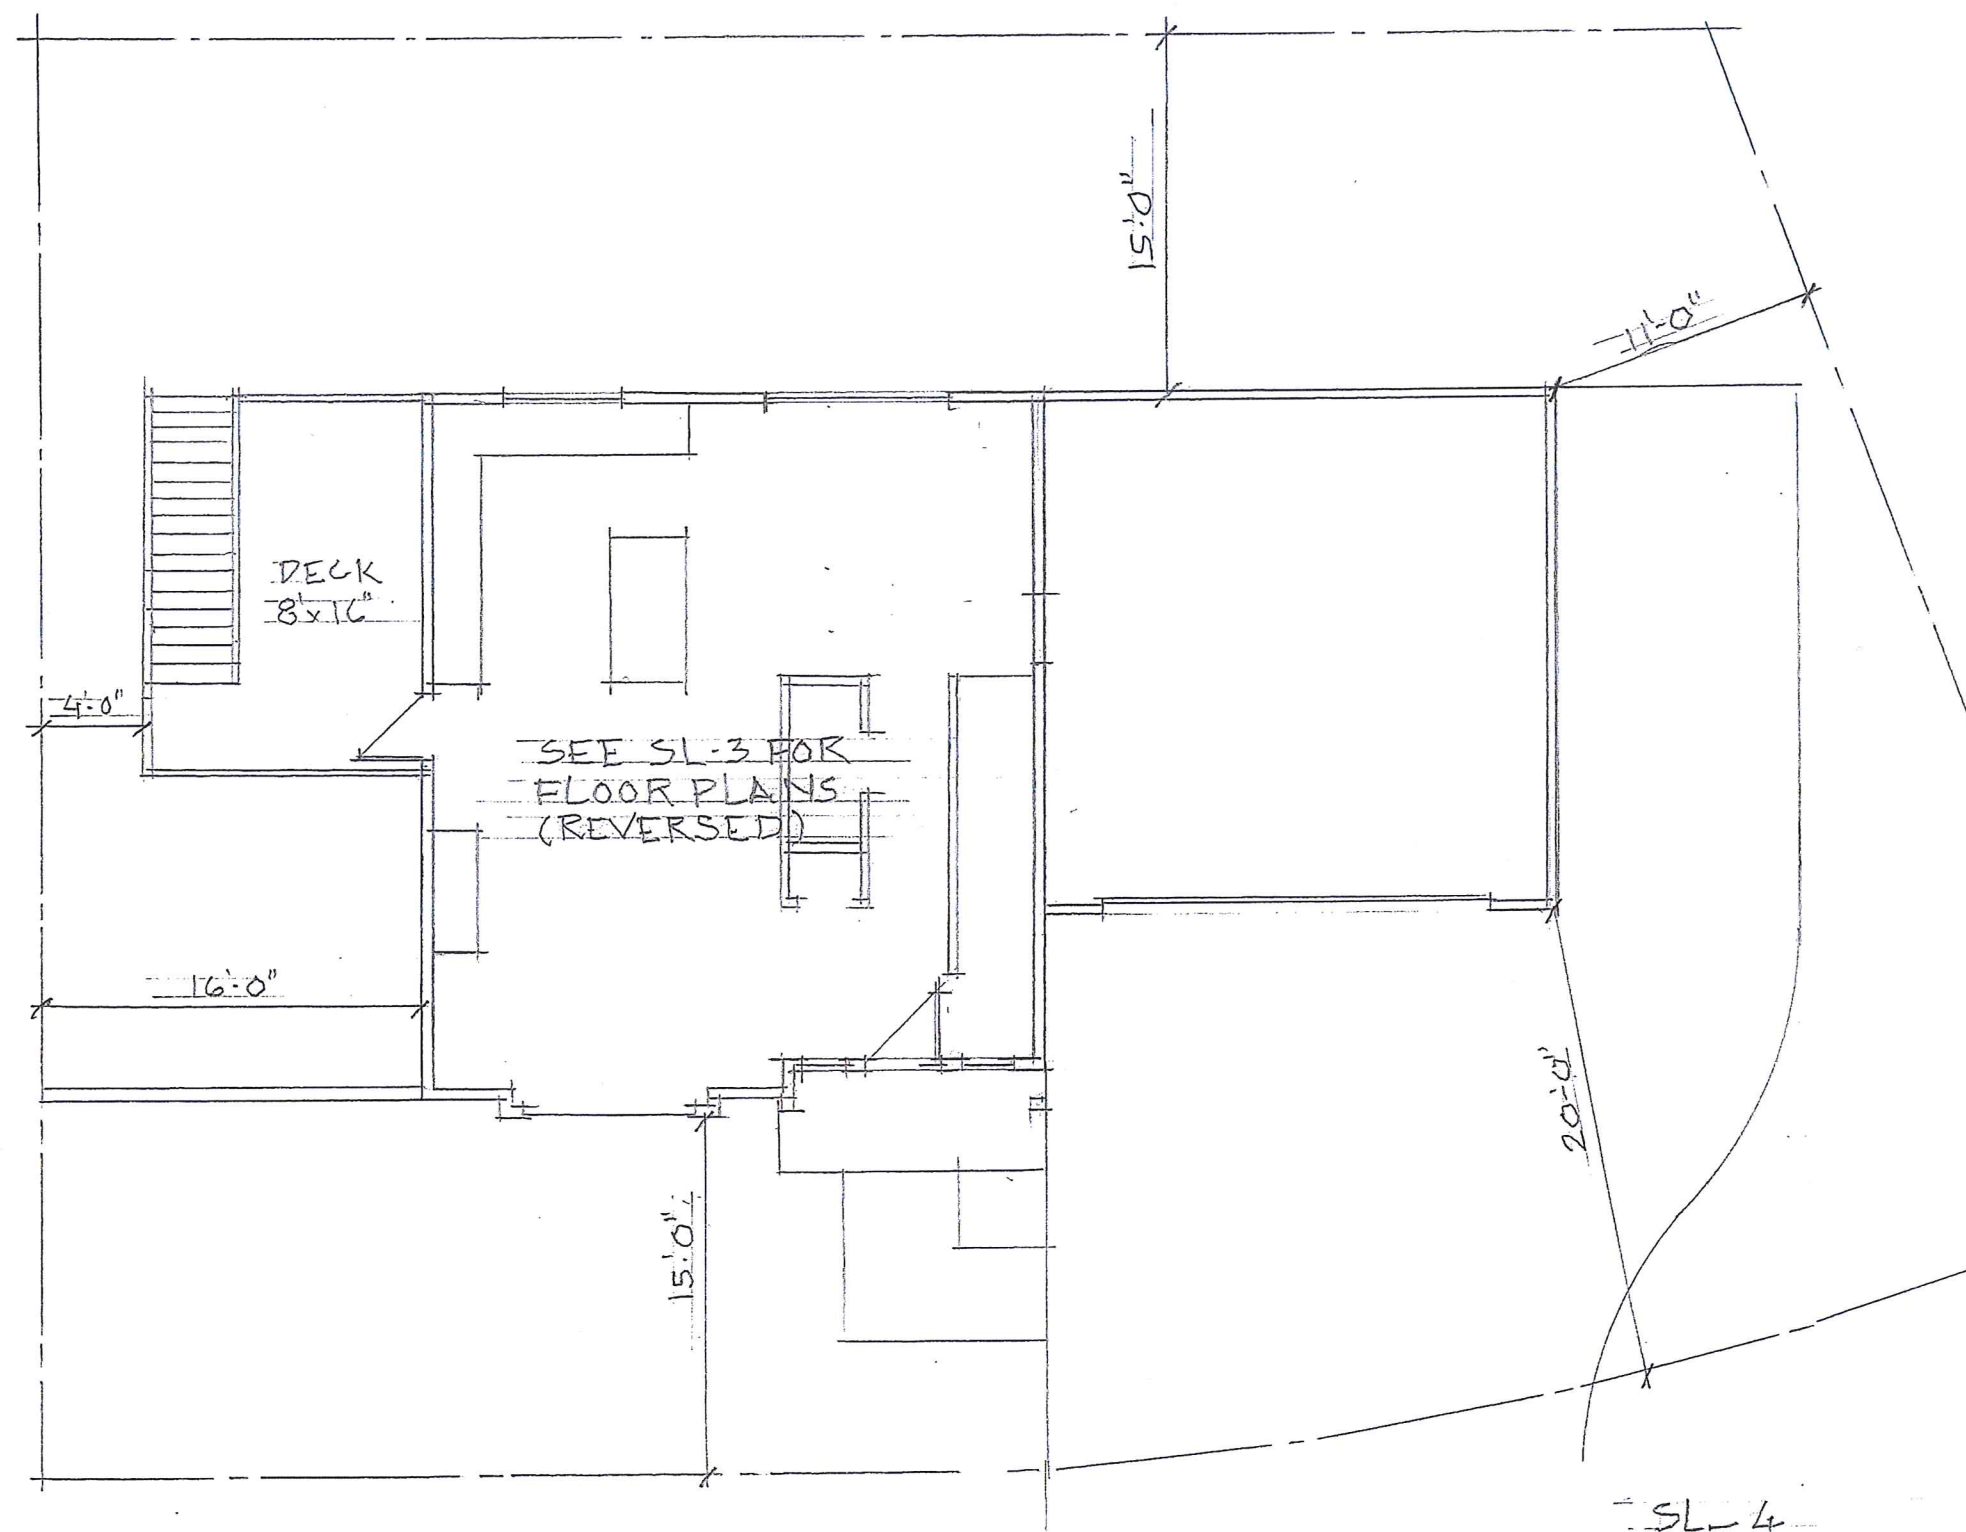

SL3 - SL4
Custom Single Family Dwellings

Preliminary Design Concept