

Preliminary Design
All Dimensions
Are Approximate

R1
Lot SL4

Date

May 24, 2019

Project Address

2298 Phillips Road
Sooke, BC

Prepared for


Metropolitan Capital
Partners

Project #

8258

Drawn By

W.S.P

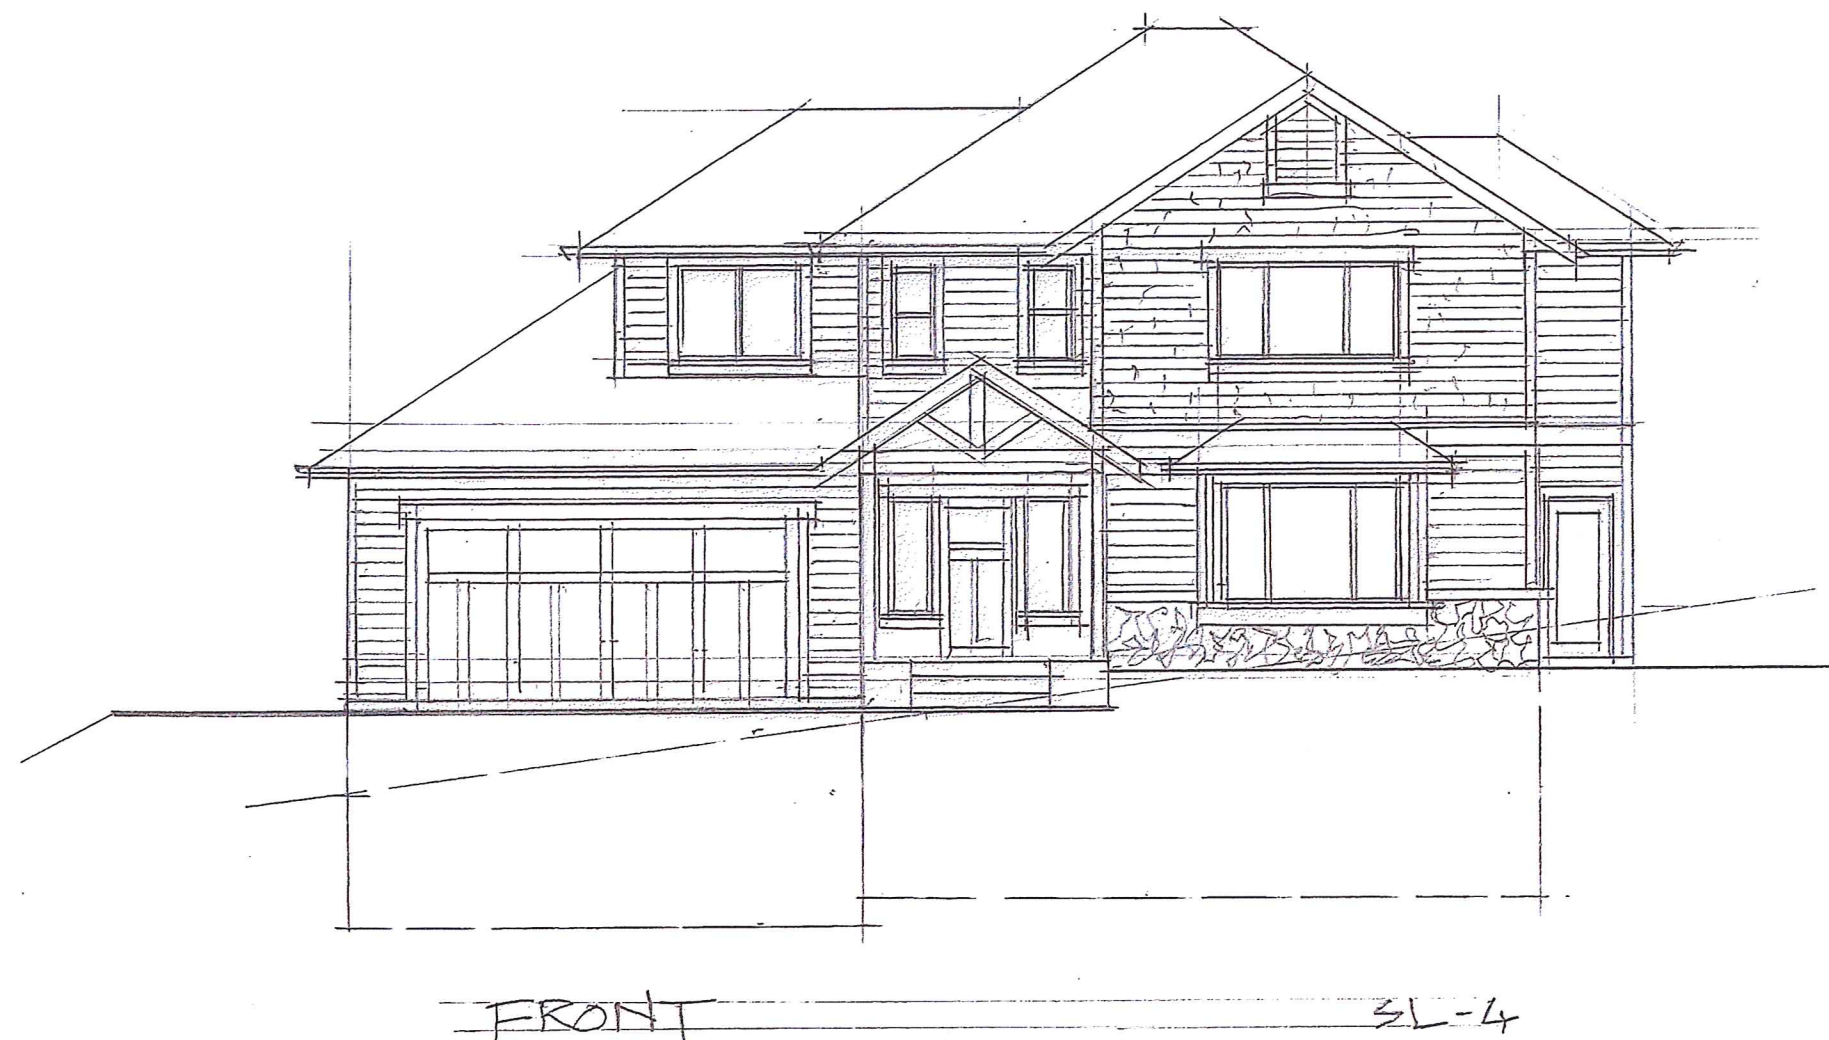

SL4 – Revised Design Concept

Preliminary Design Concept

Preliminary Design
All Dimensions
Are Approximate

R1
Lot SL4

Date

May 24, 2019

Project Address

2298 Phillips Road
Sooke, BC

Prepared for


Metropolitan Capital
Partners

Project #

8258

Drawn By

W.S.P

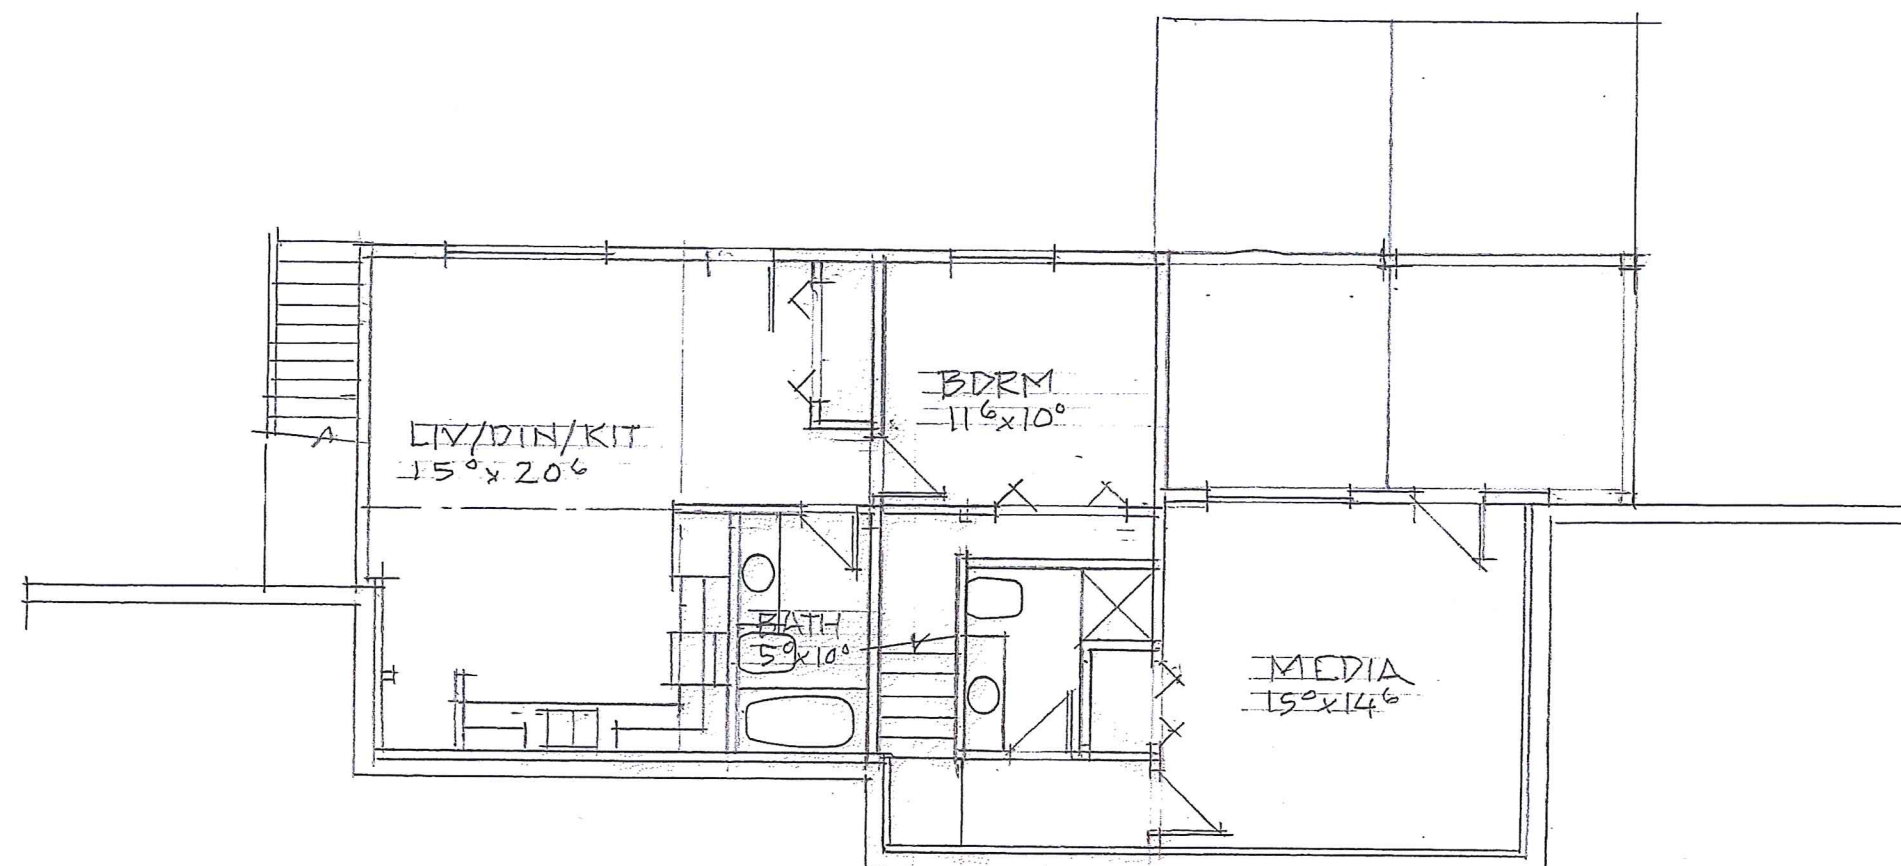

LOWER FLR. PLAN
412 SQFT. LIVING
1640 SQFT. SUITE

SL4 - Revised Design Concept

Preliminary Design Concept

Preliminary Design
All Dimensions
Are Approximate

R1
Lot SL4

Date

May 24, 2019

Project Address

2298 Phillips Road
Sooke, BC

Prepared for


Metropolitan Capital
Partners

Project #

8258

Drawn By

W.S.P

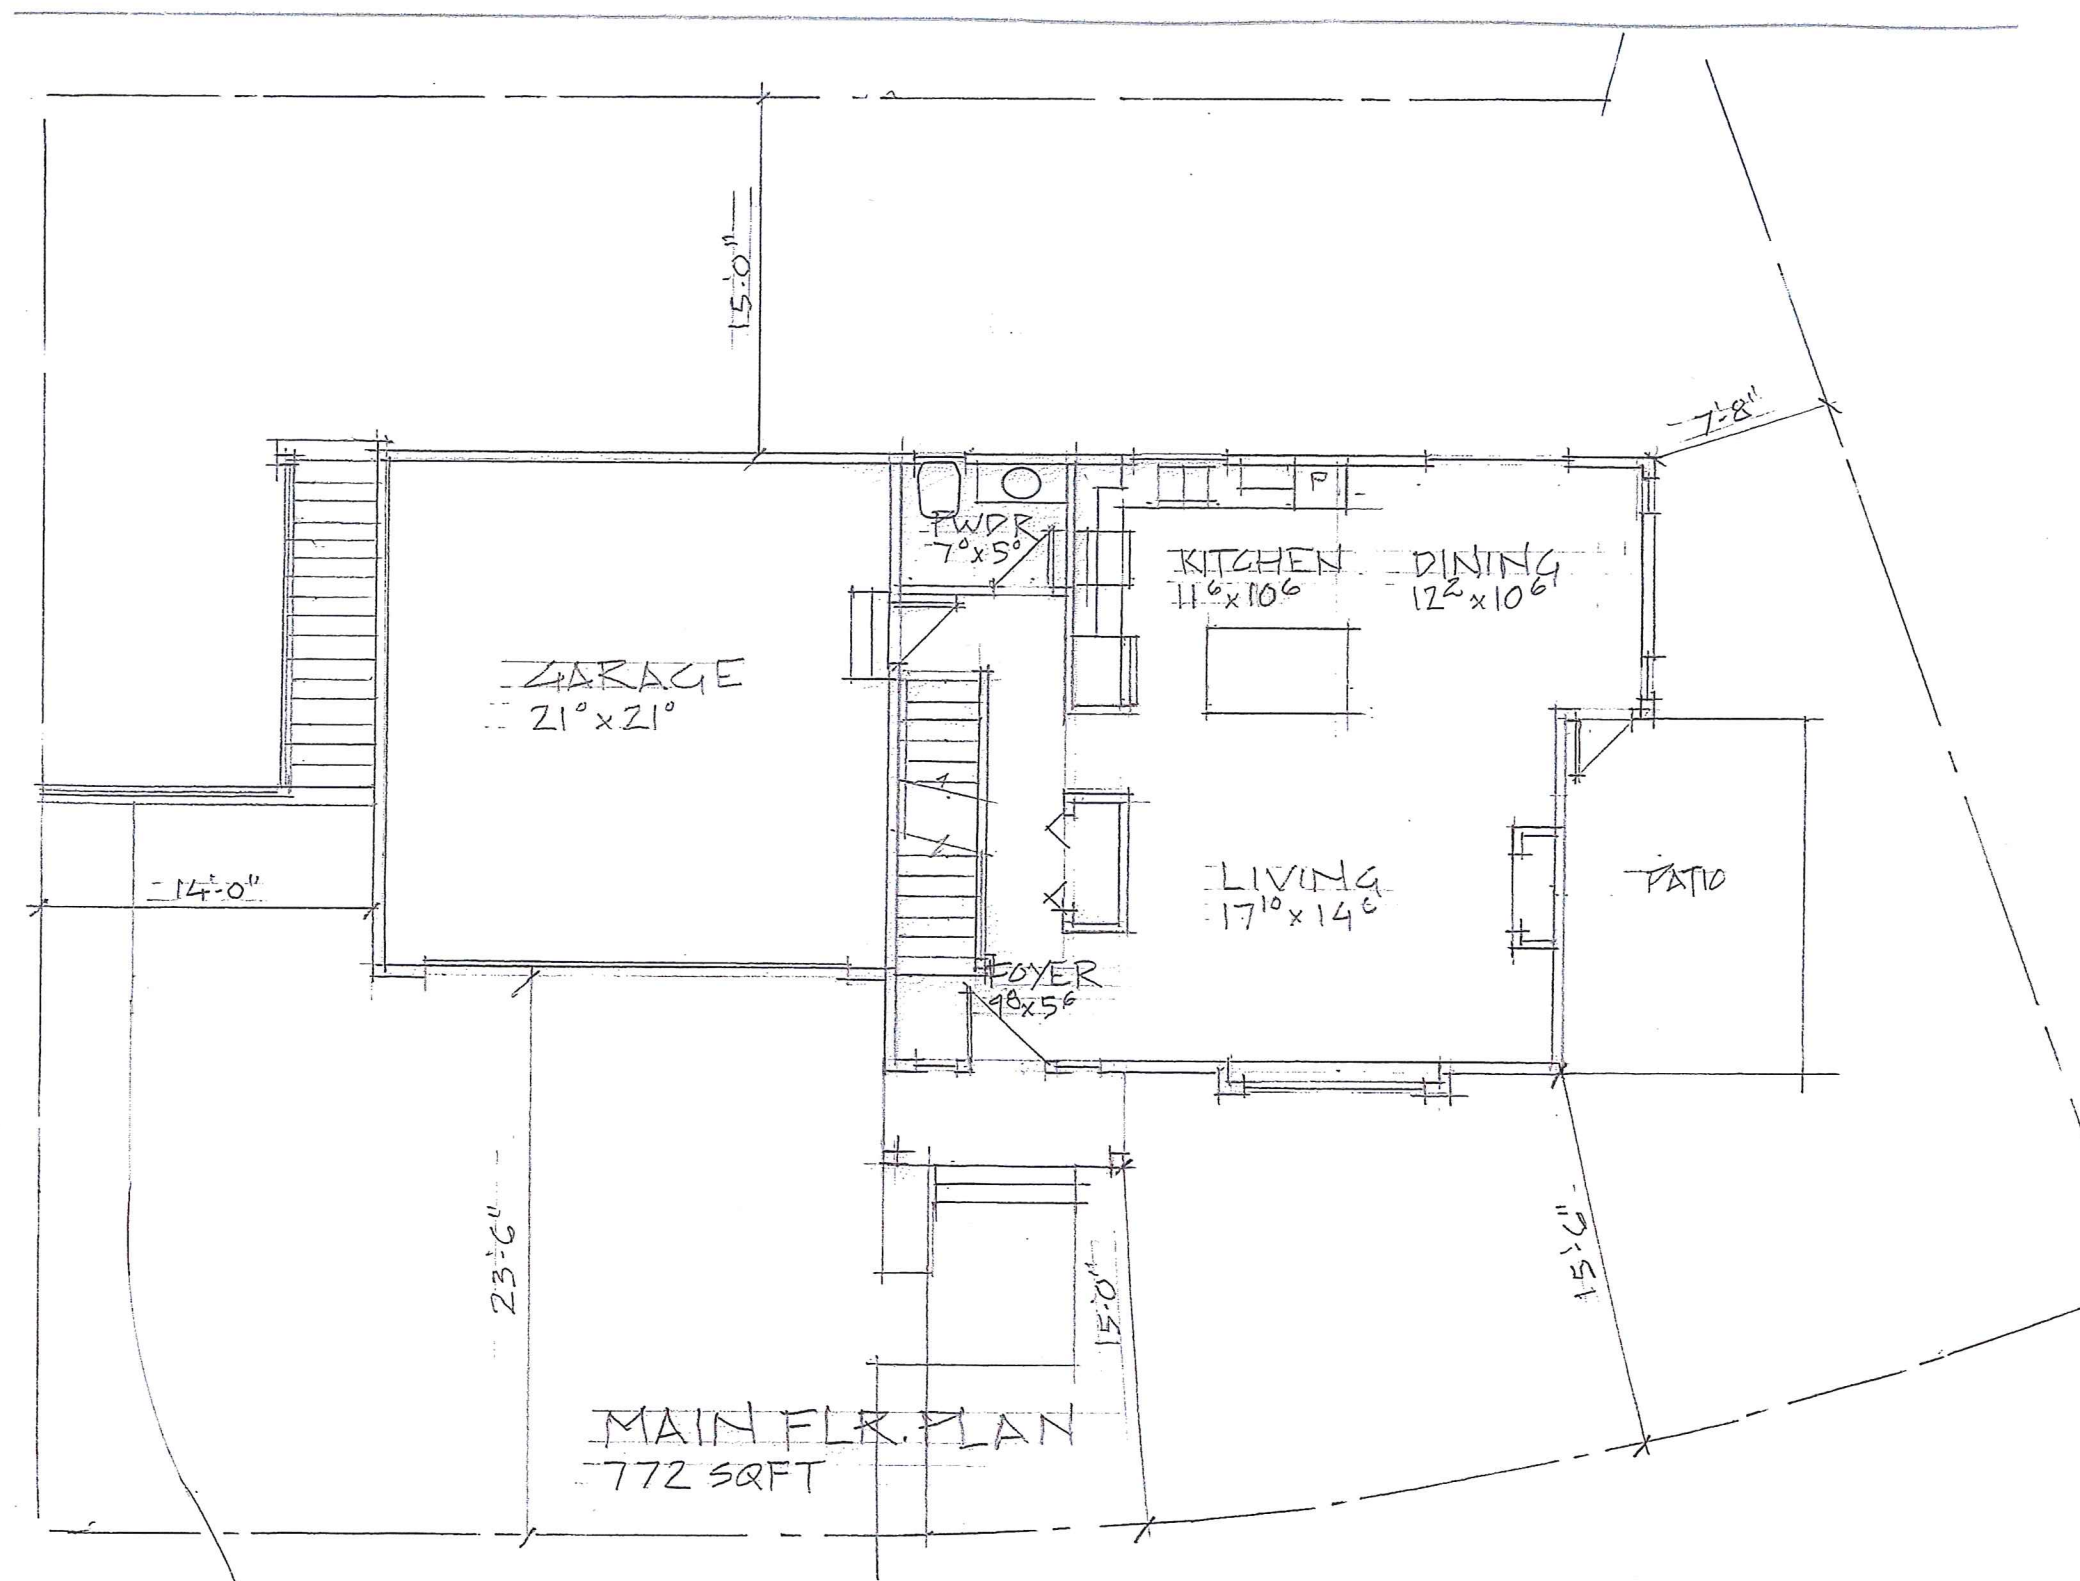

SL4 - Revised Design Concept

Preliminary Design Concept

Preliminary Design
All Dimensions
Are Approximate

R1
Lot SL4

Date

May 24, 2019

Project Address

2298 Phillips Road
Sooke, BC

Prepared for


Metropolitan Capital
Partners

Project #

8258

Drawn By

W.S.P

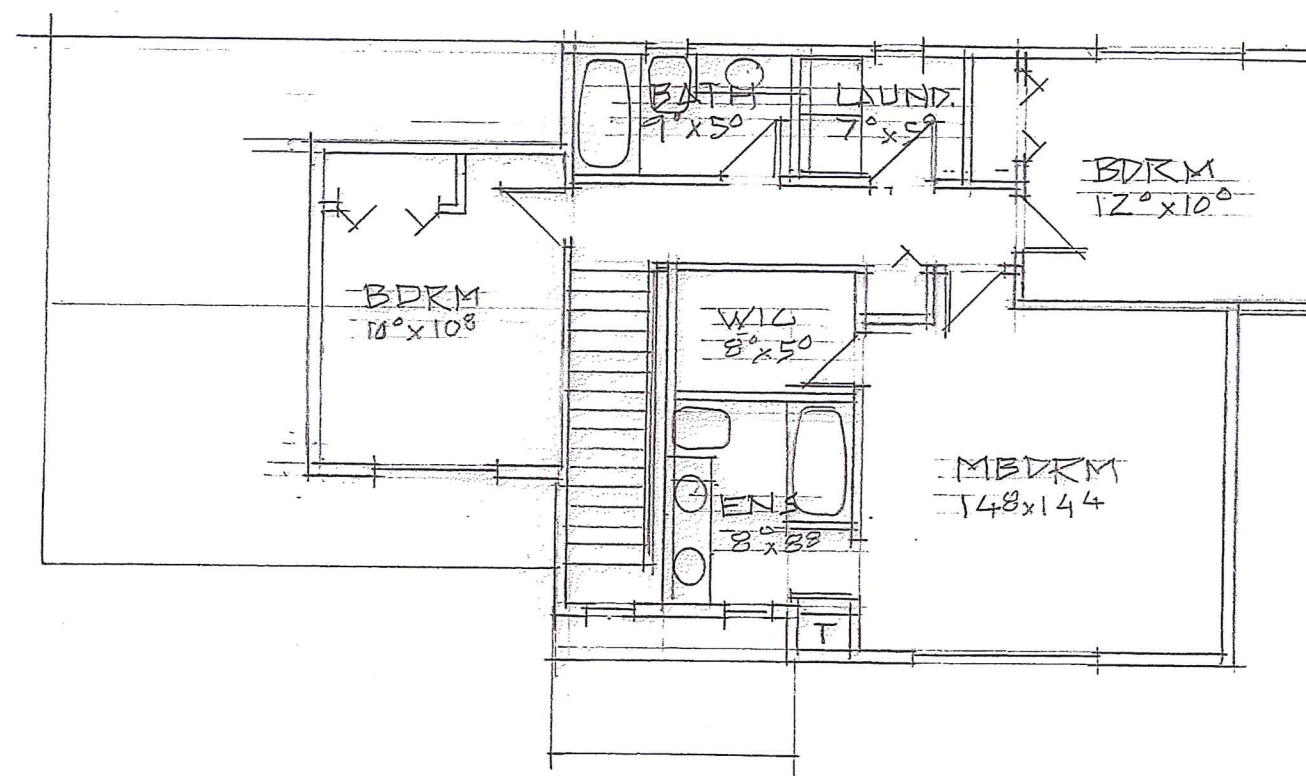

UPPER FLR PLAN
920 SQFT

SL4 – Revised Design Concept

Preliminary Design Concept