


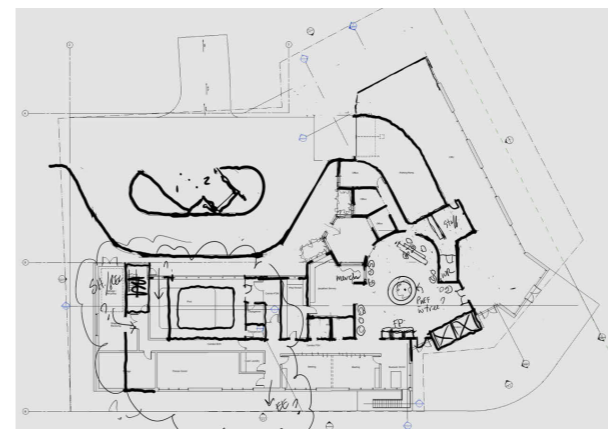
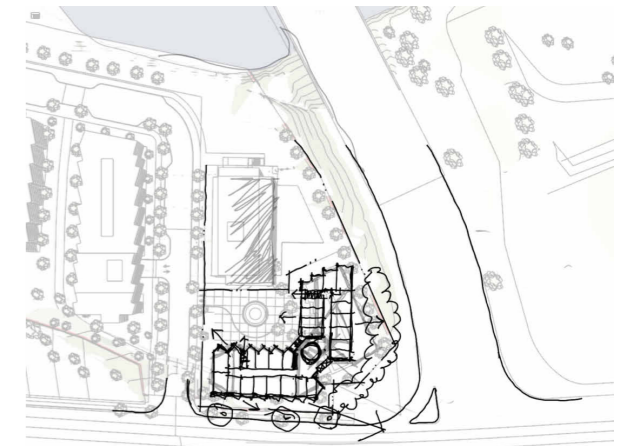
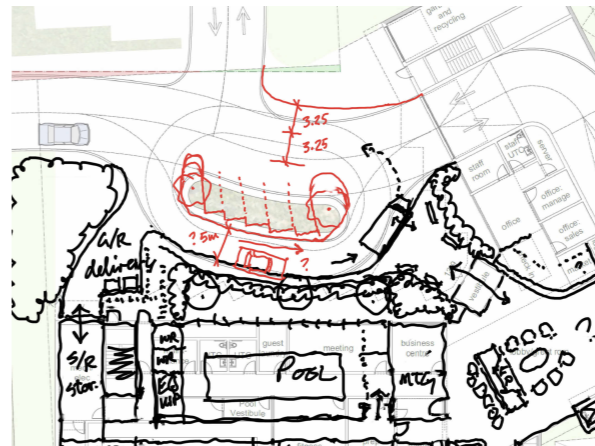
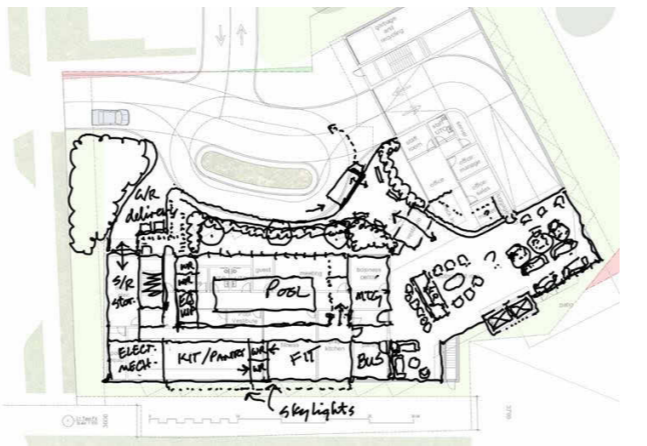
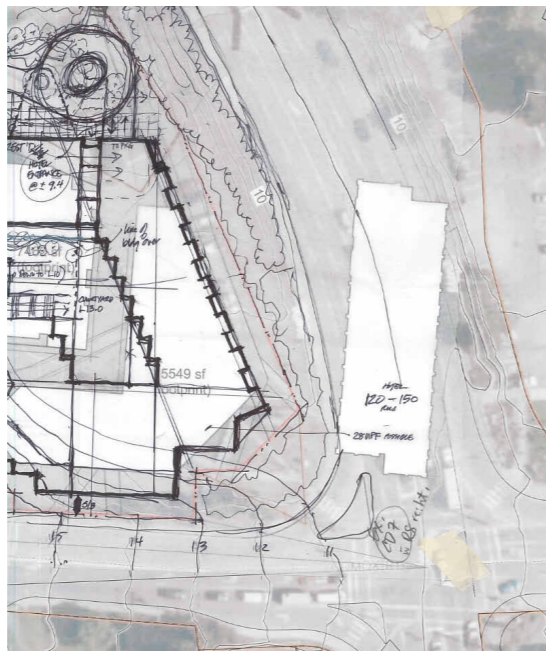
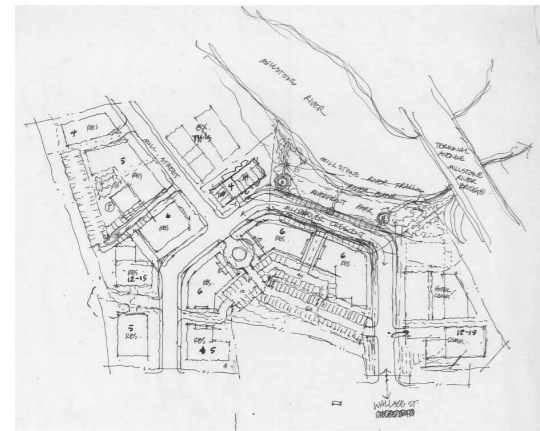



WORK IN PROGRESS

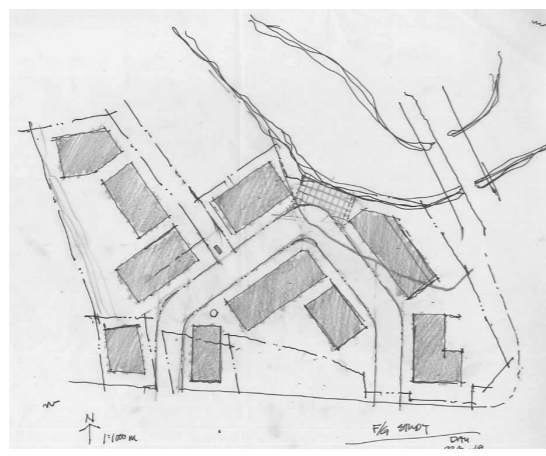

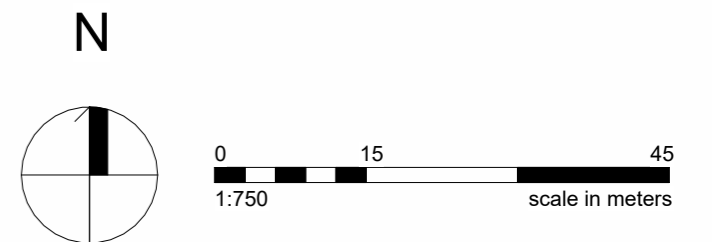

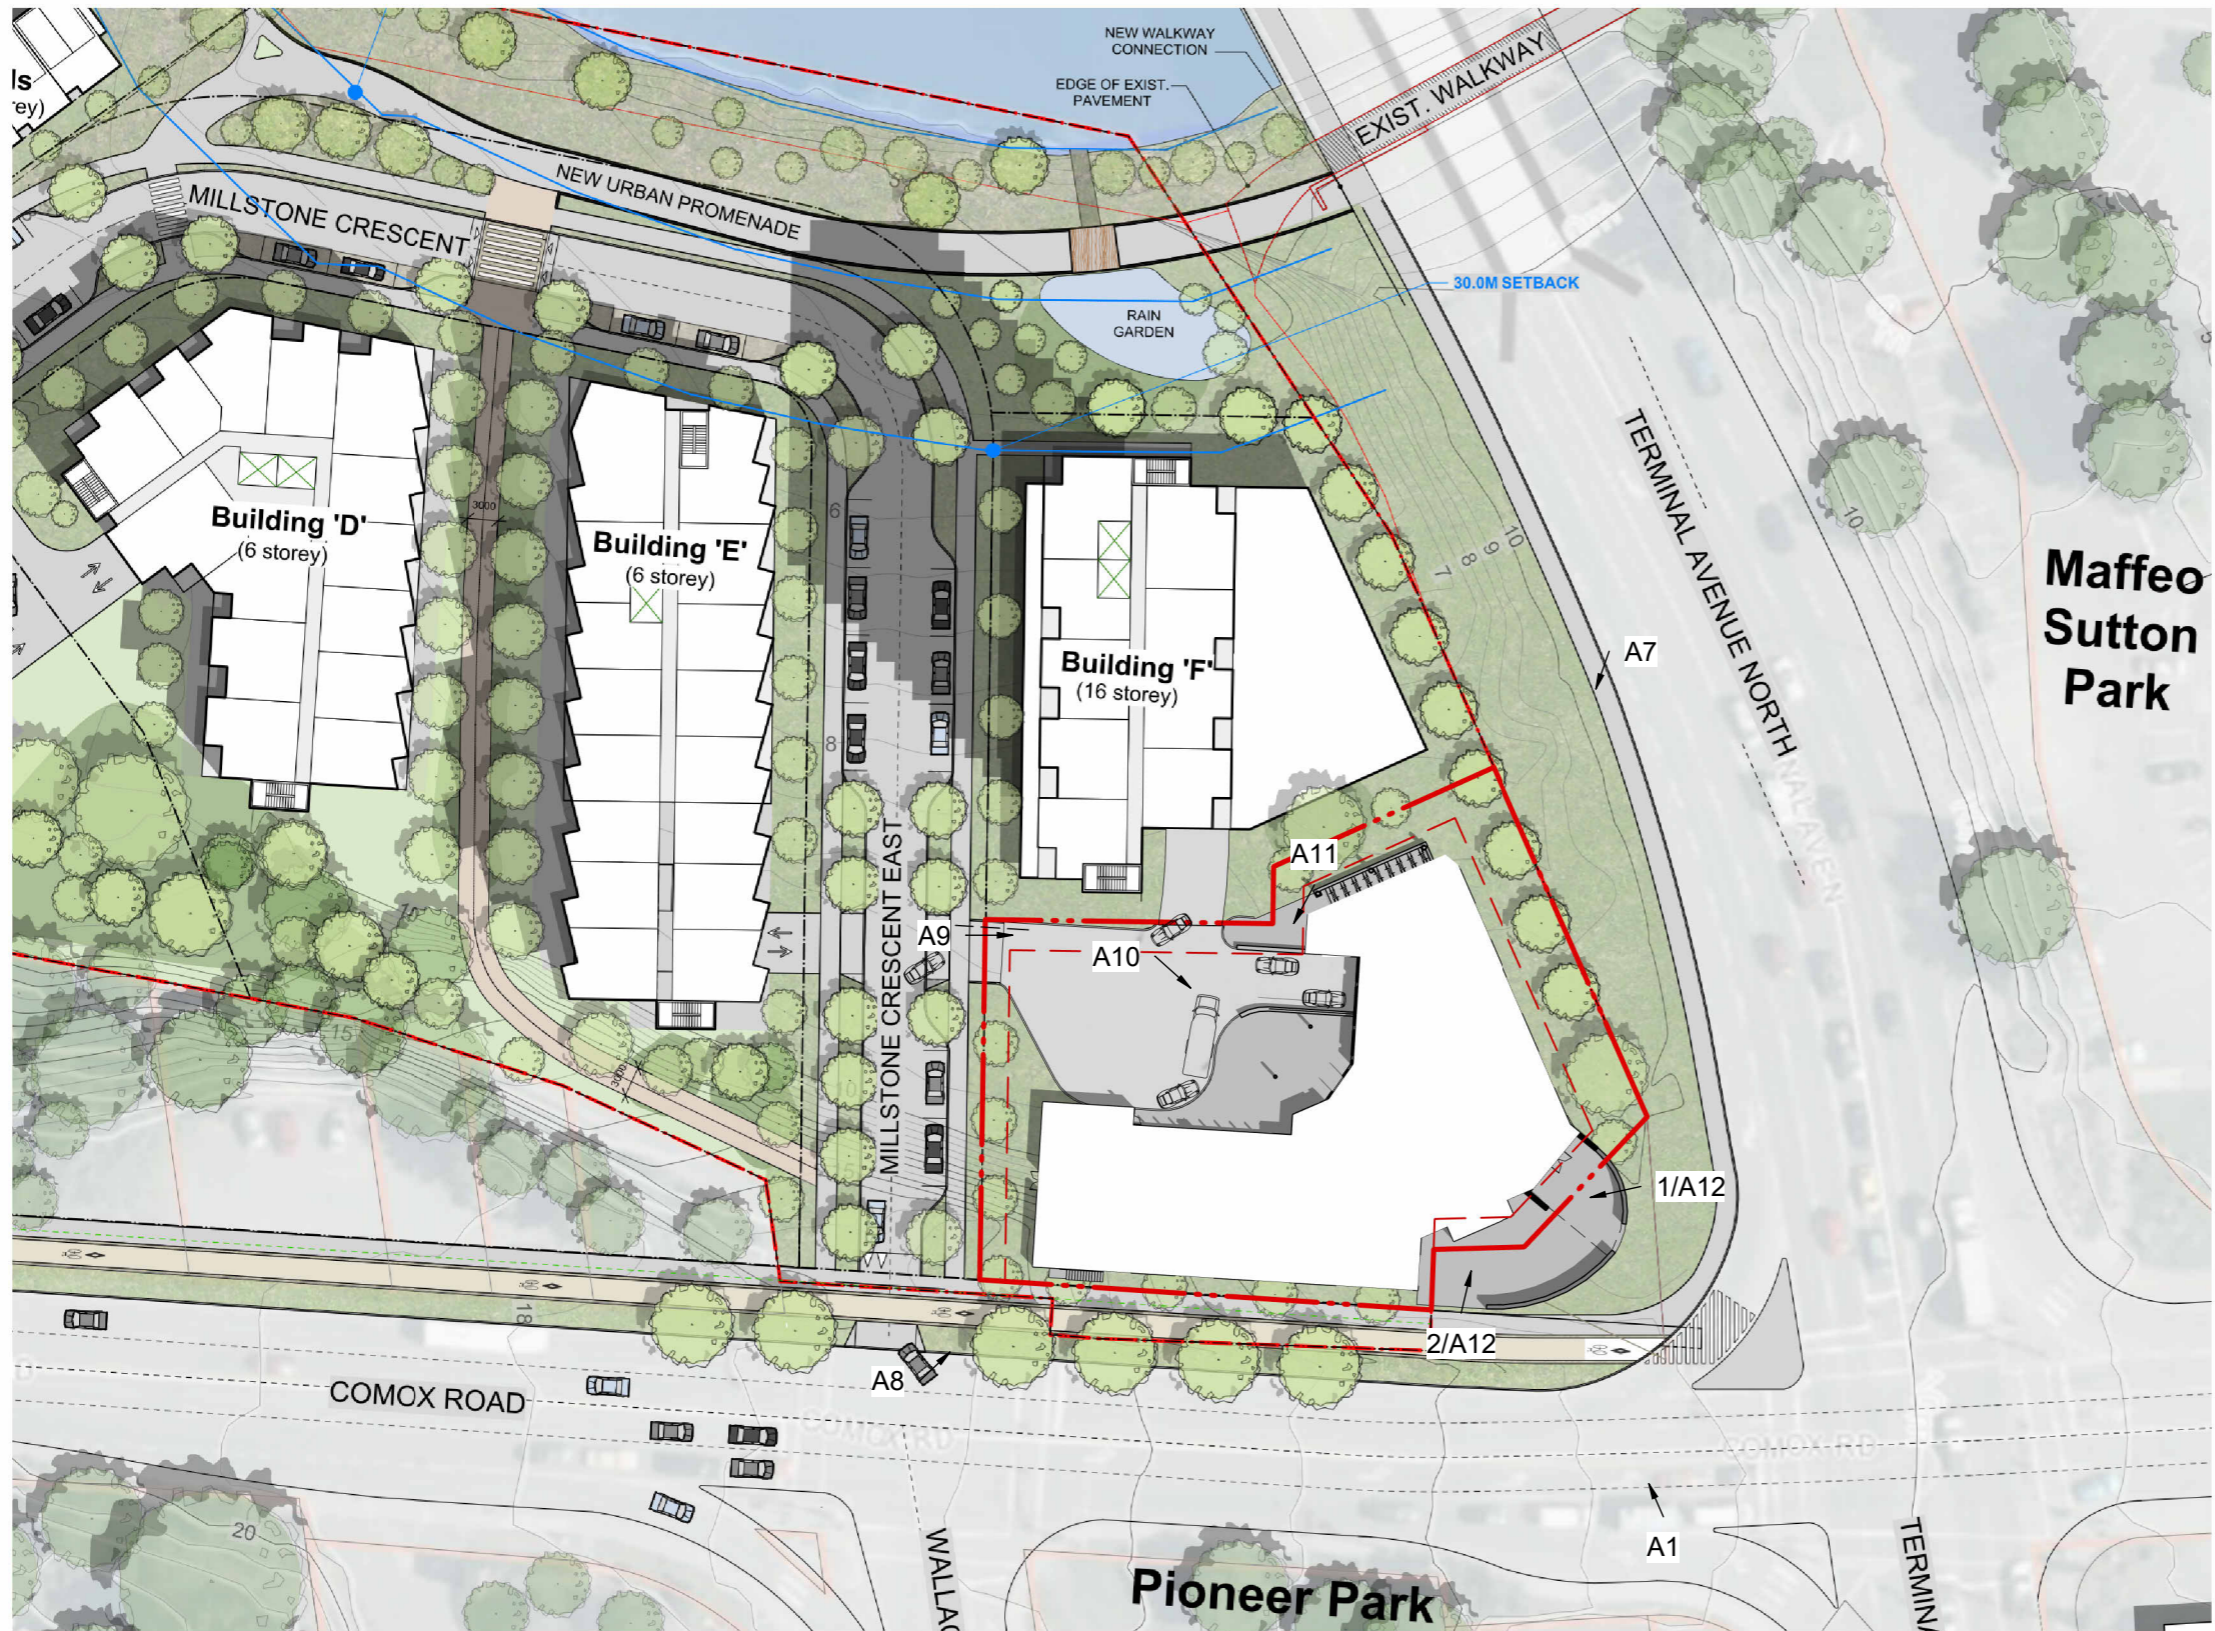

WORK IN PROGRESS

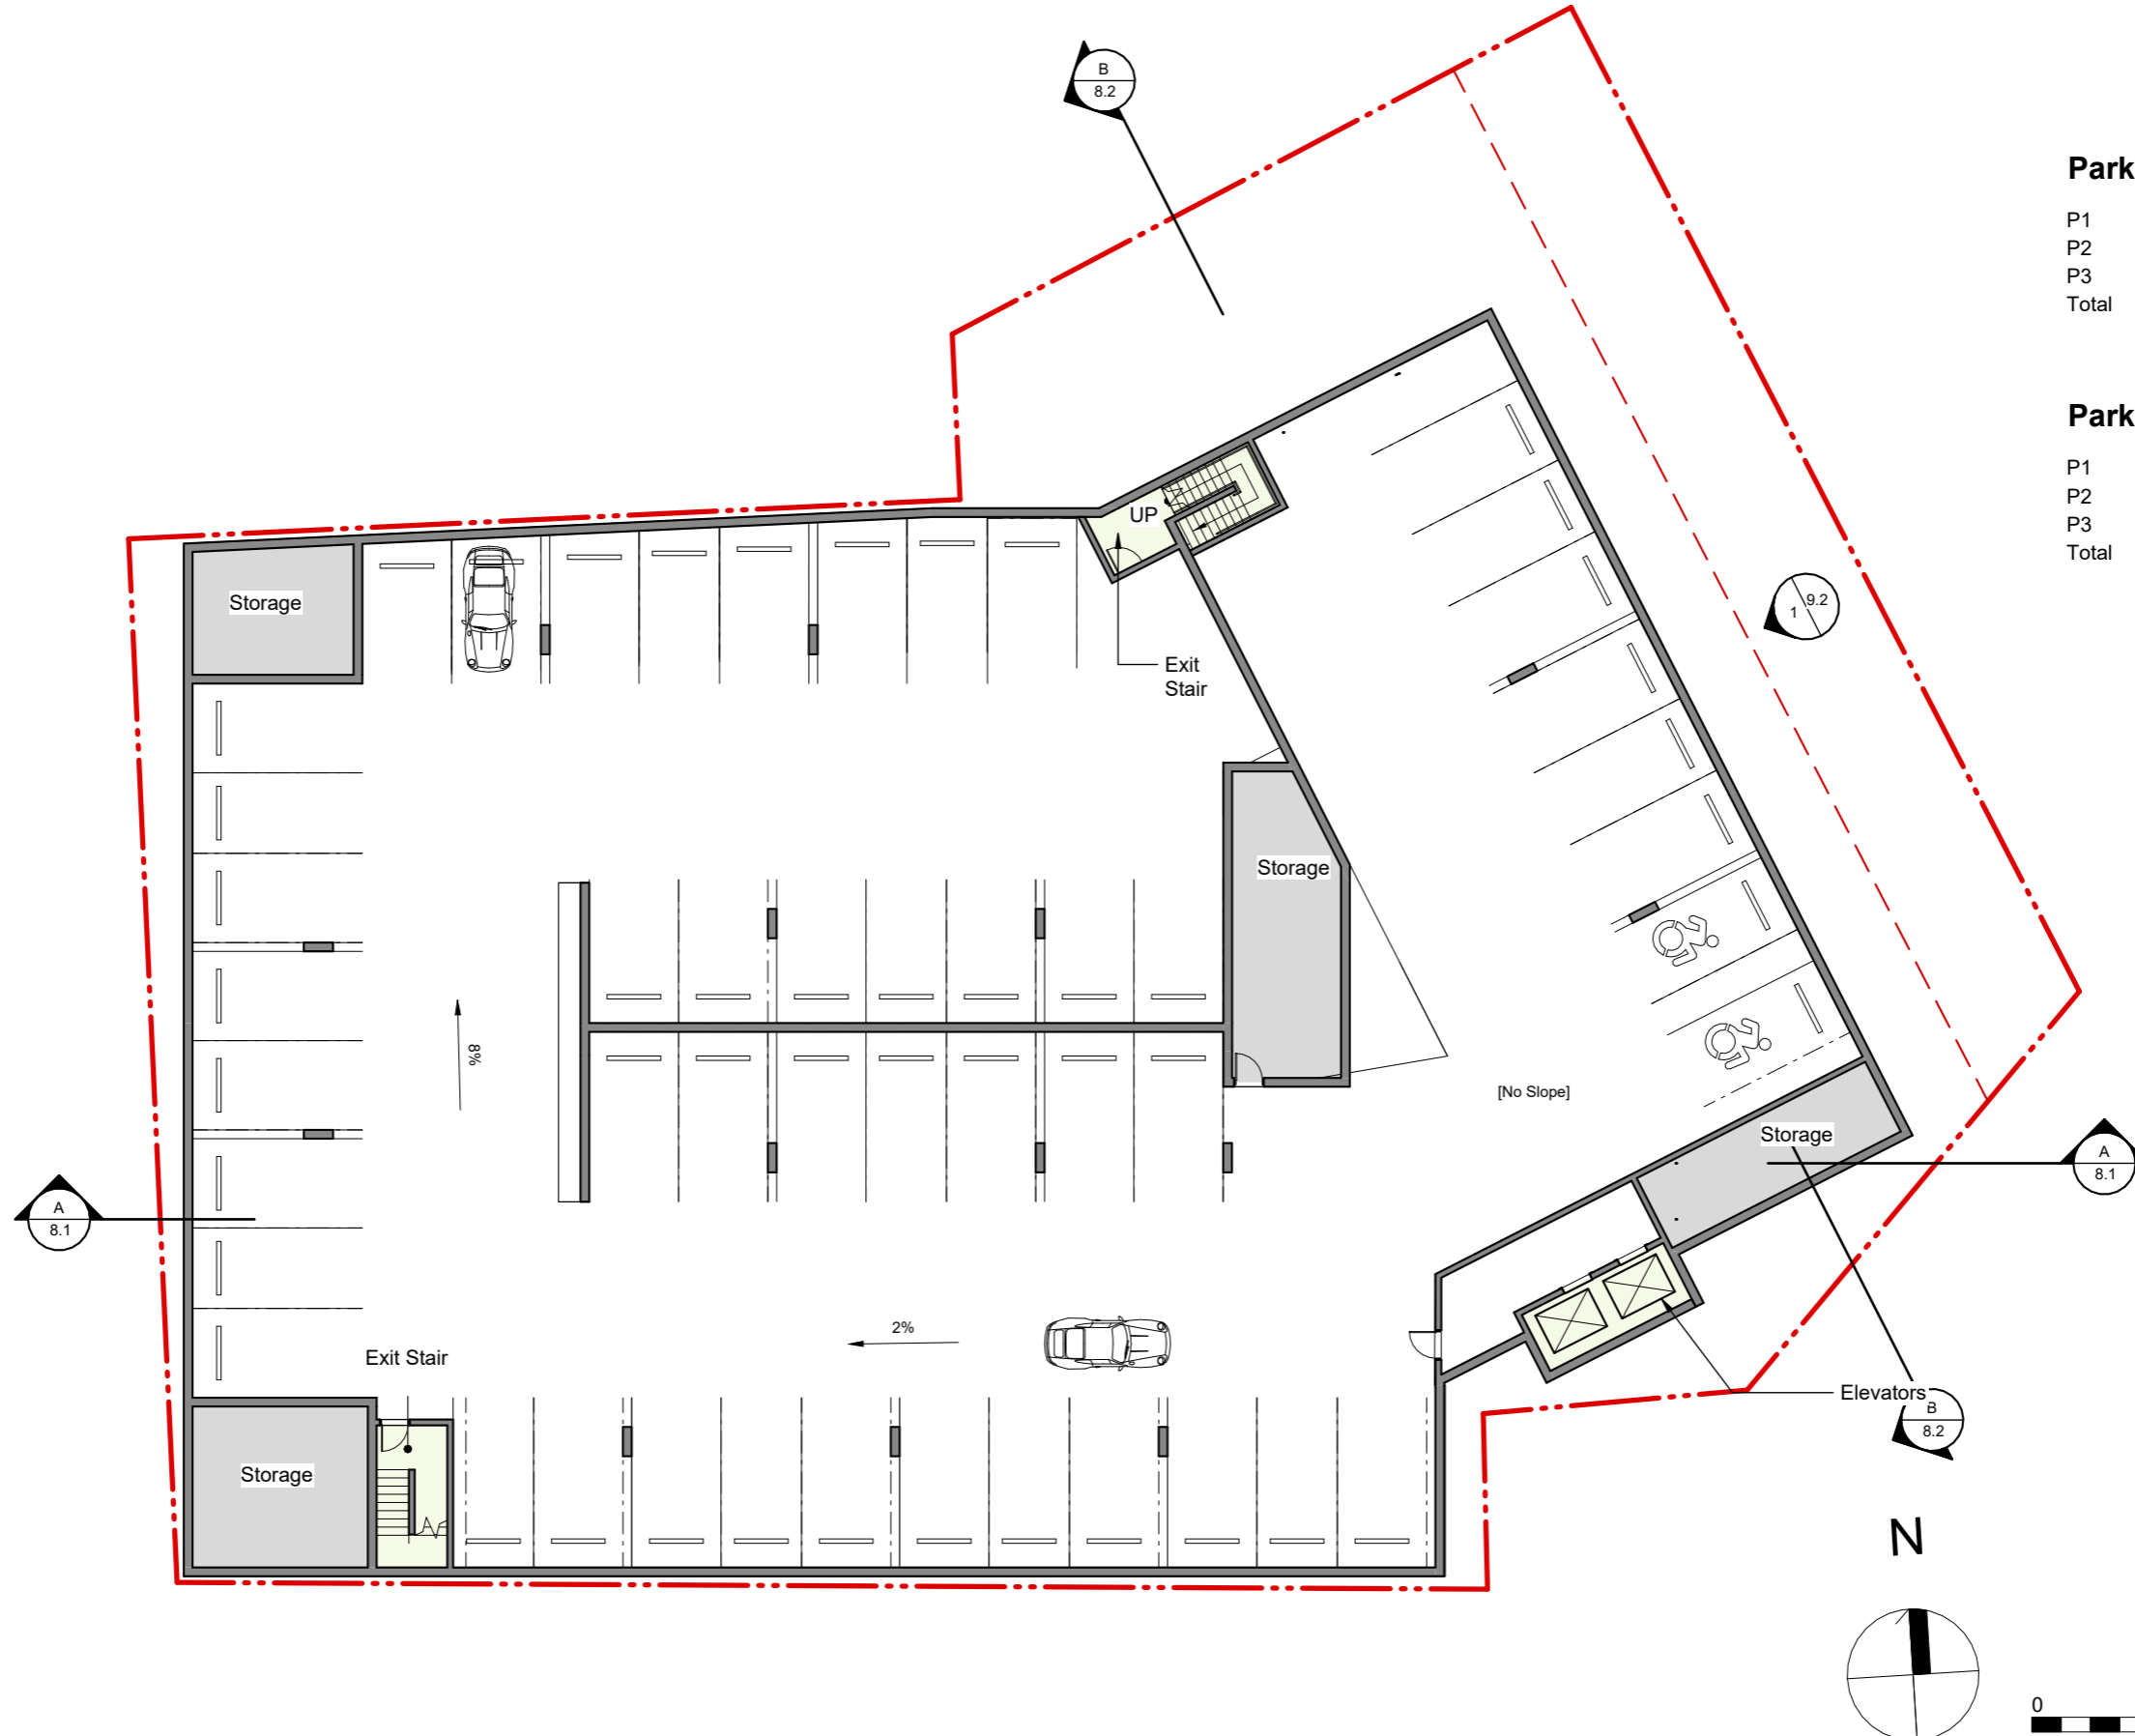


Parking Schedule Barrier Free

P1	2
P2	2
P3	2
Total	6

Parking Schedule

P1	49
P2	48
P3	50
Total	147

WORK IN PROGRESS

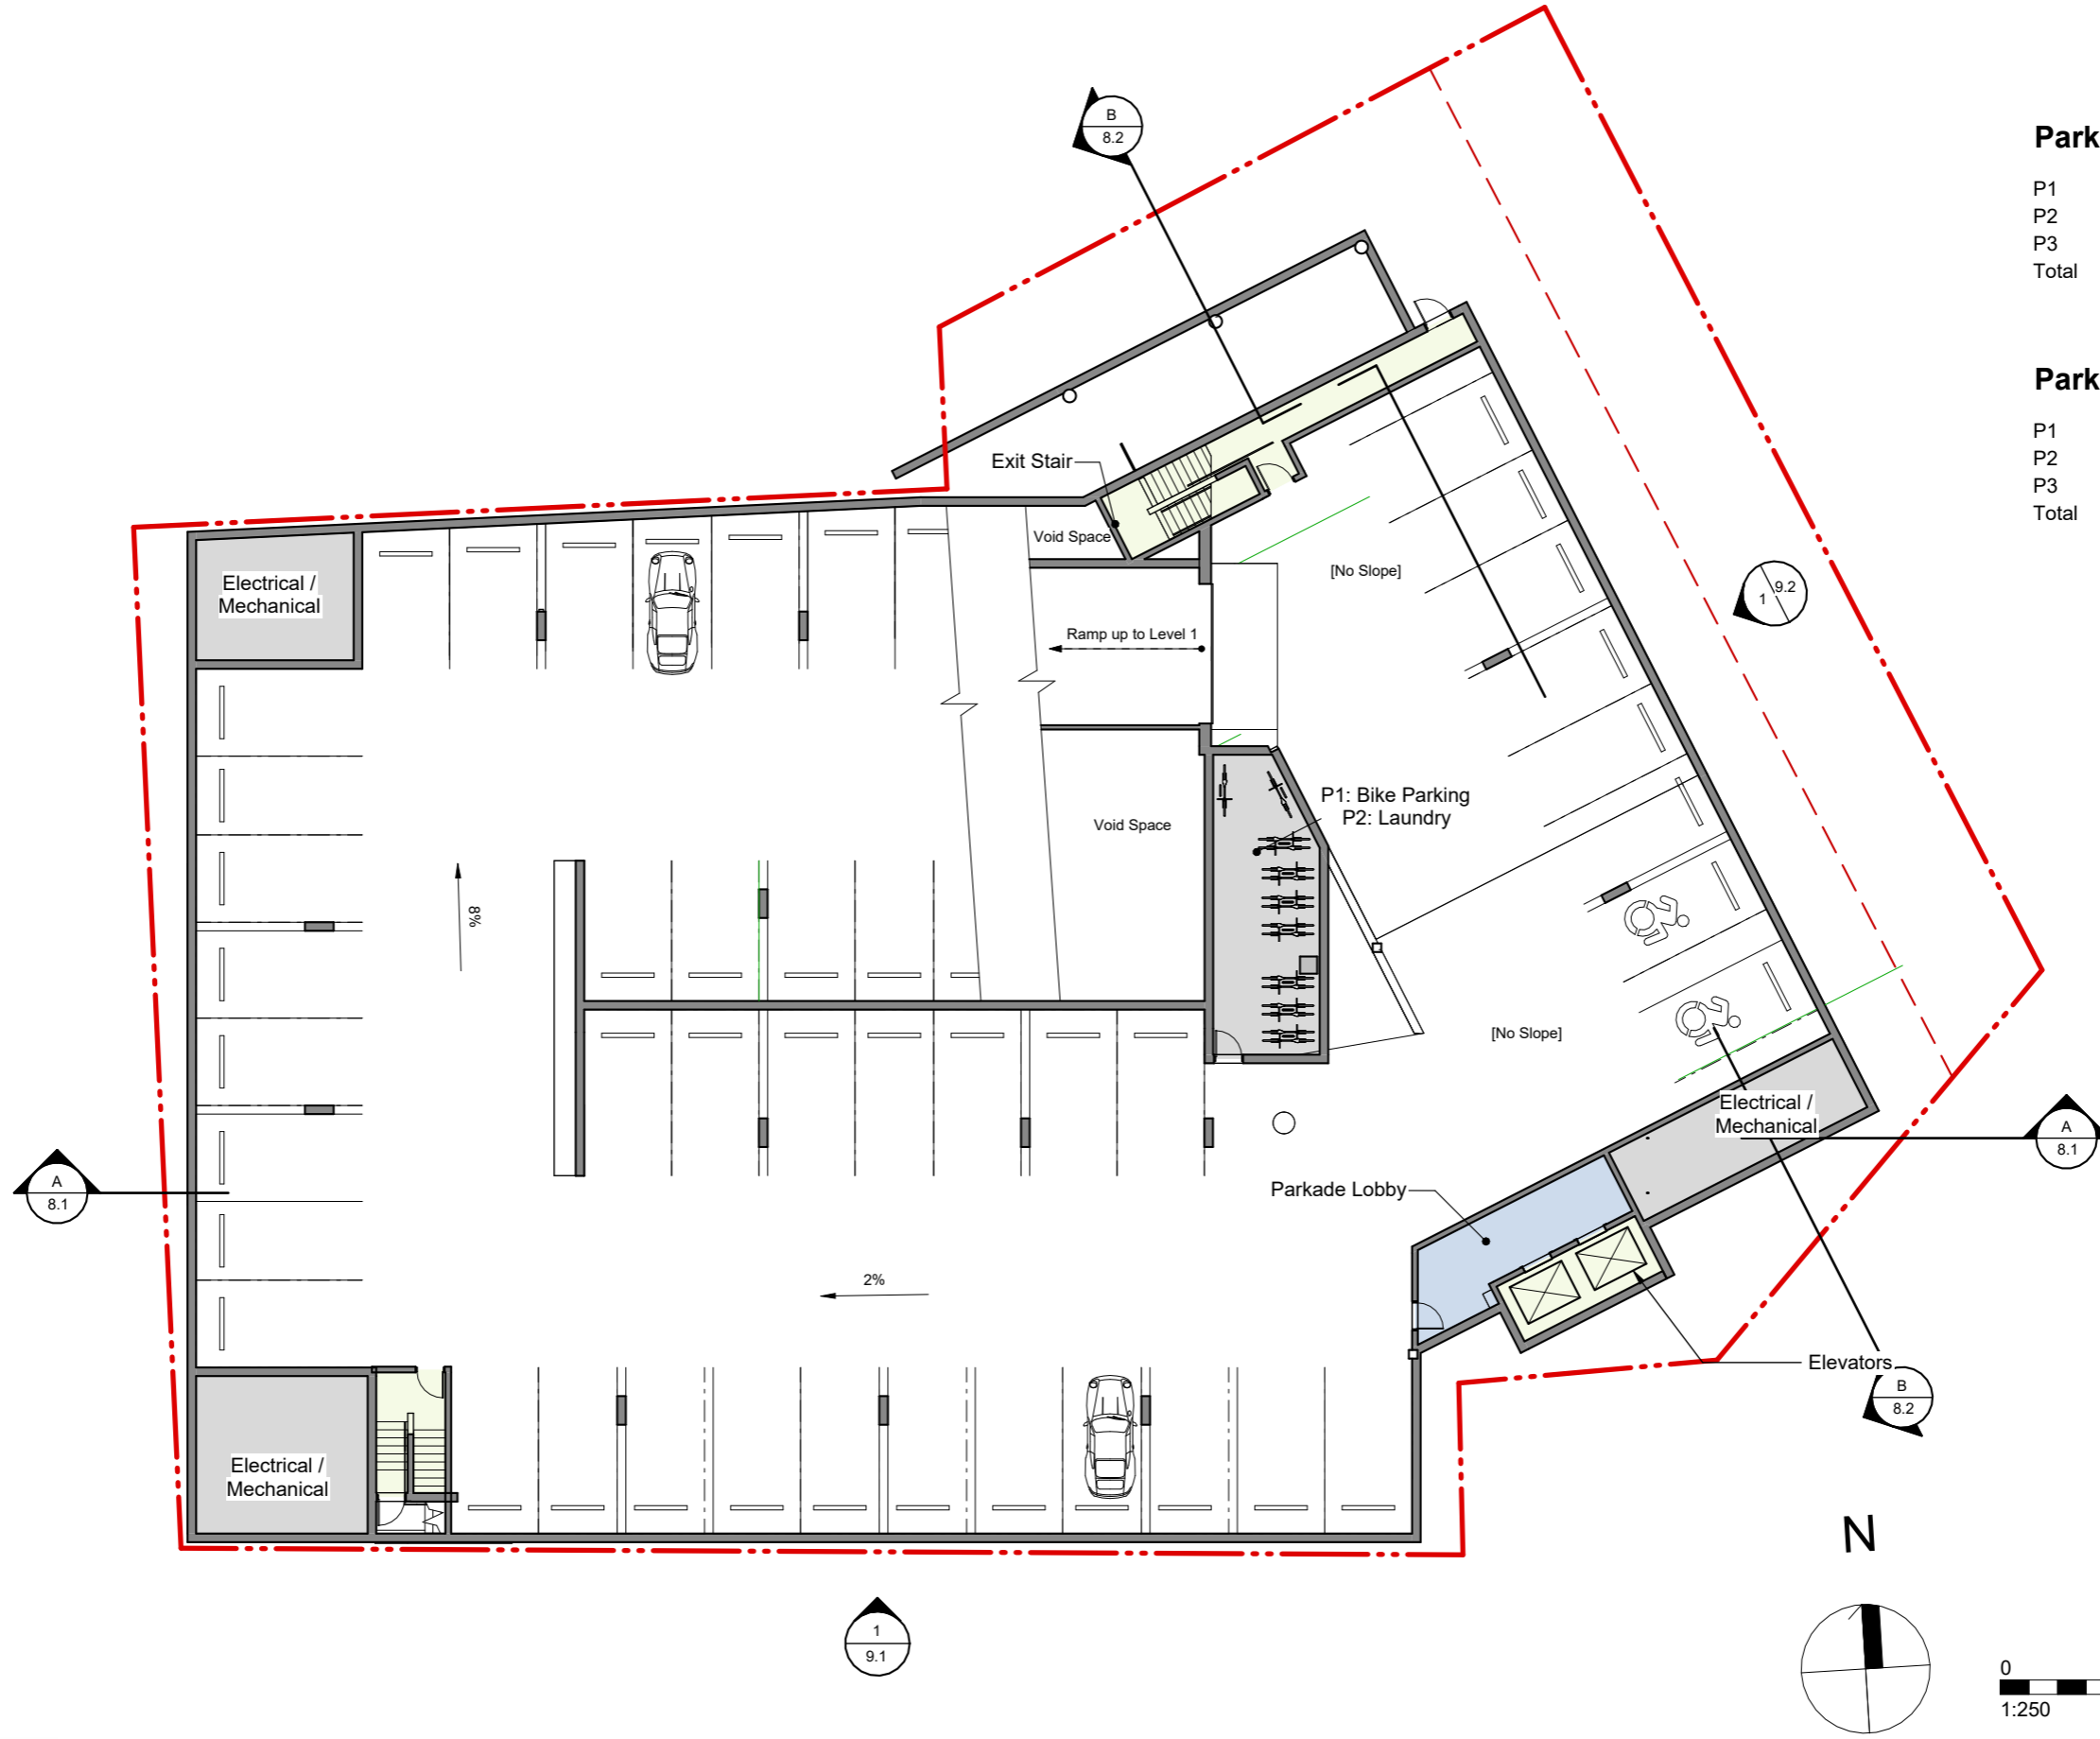


Parking Schedule Barrier Free

P1	2
P2	2
P3	2
Total	6

Parking Schedule

P1	49
P2	48
P3	50
Total	147

WORK IN PROGRESS

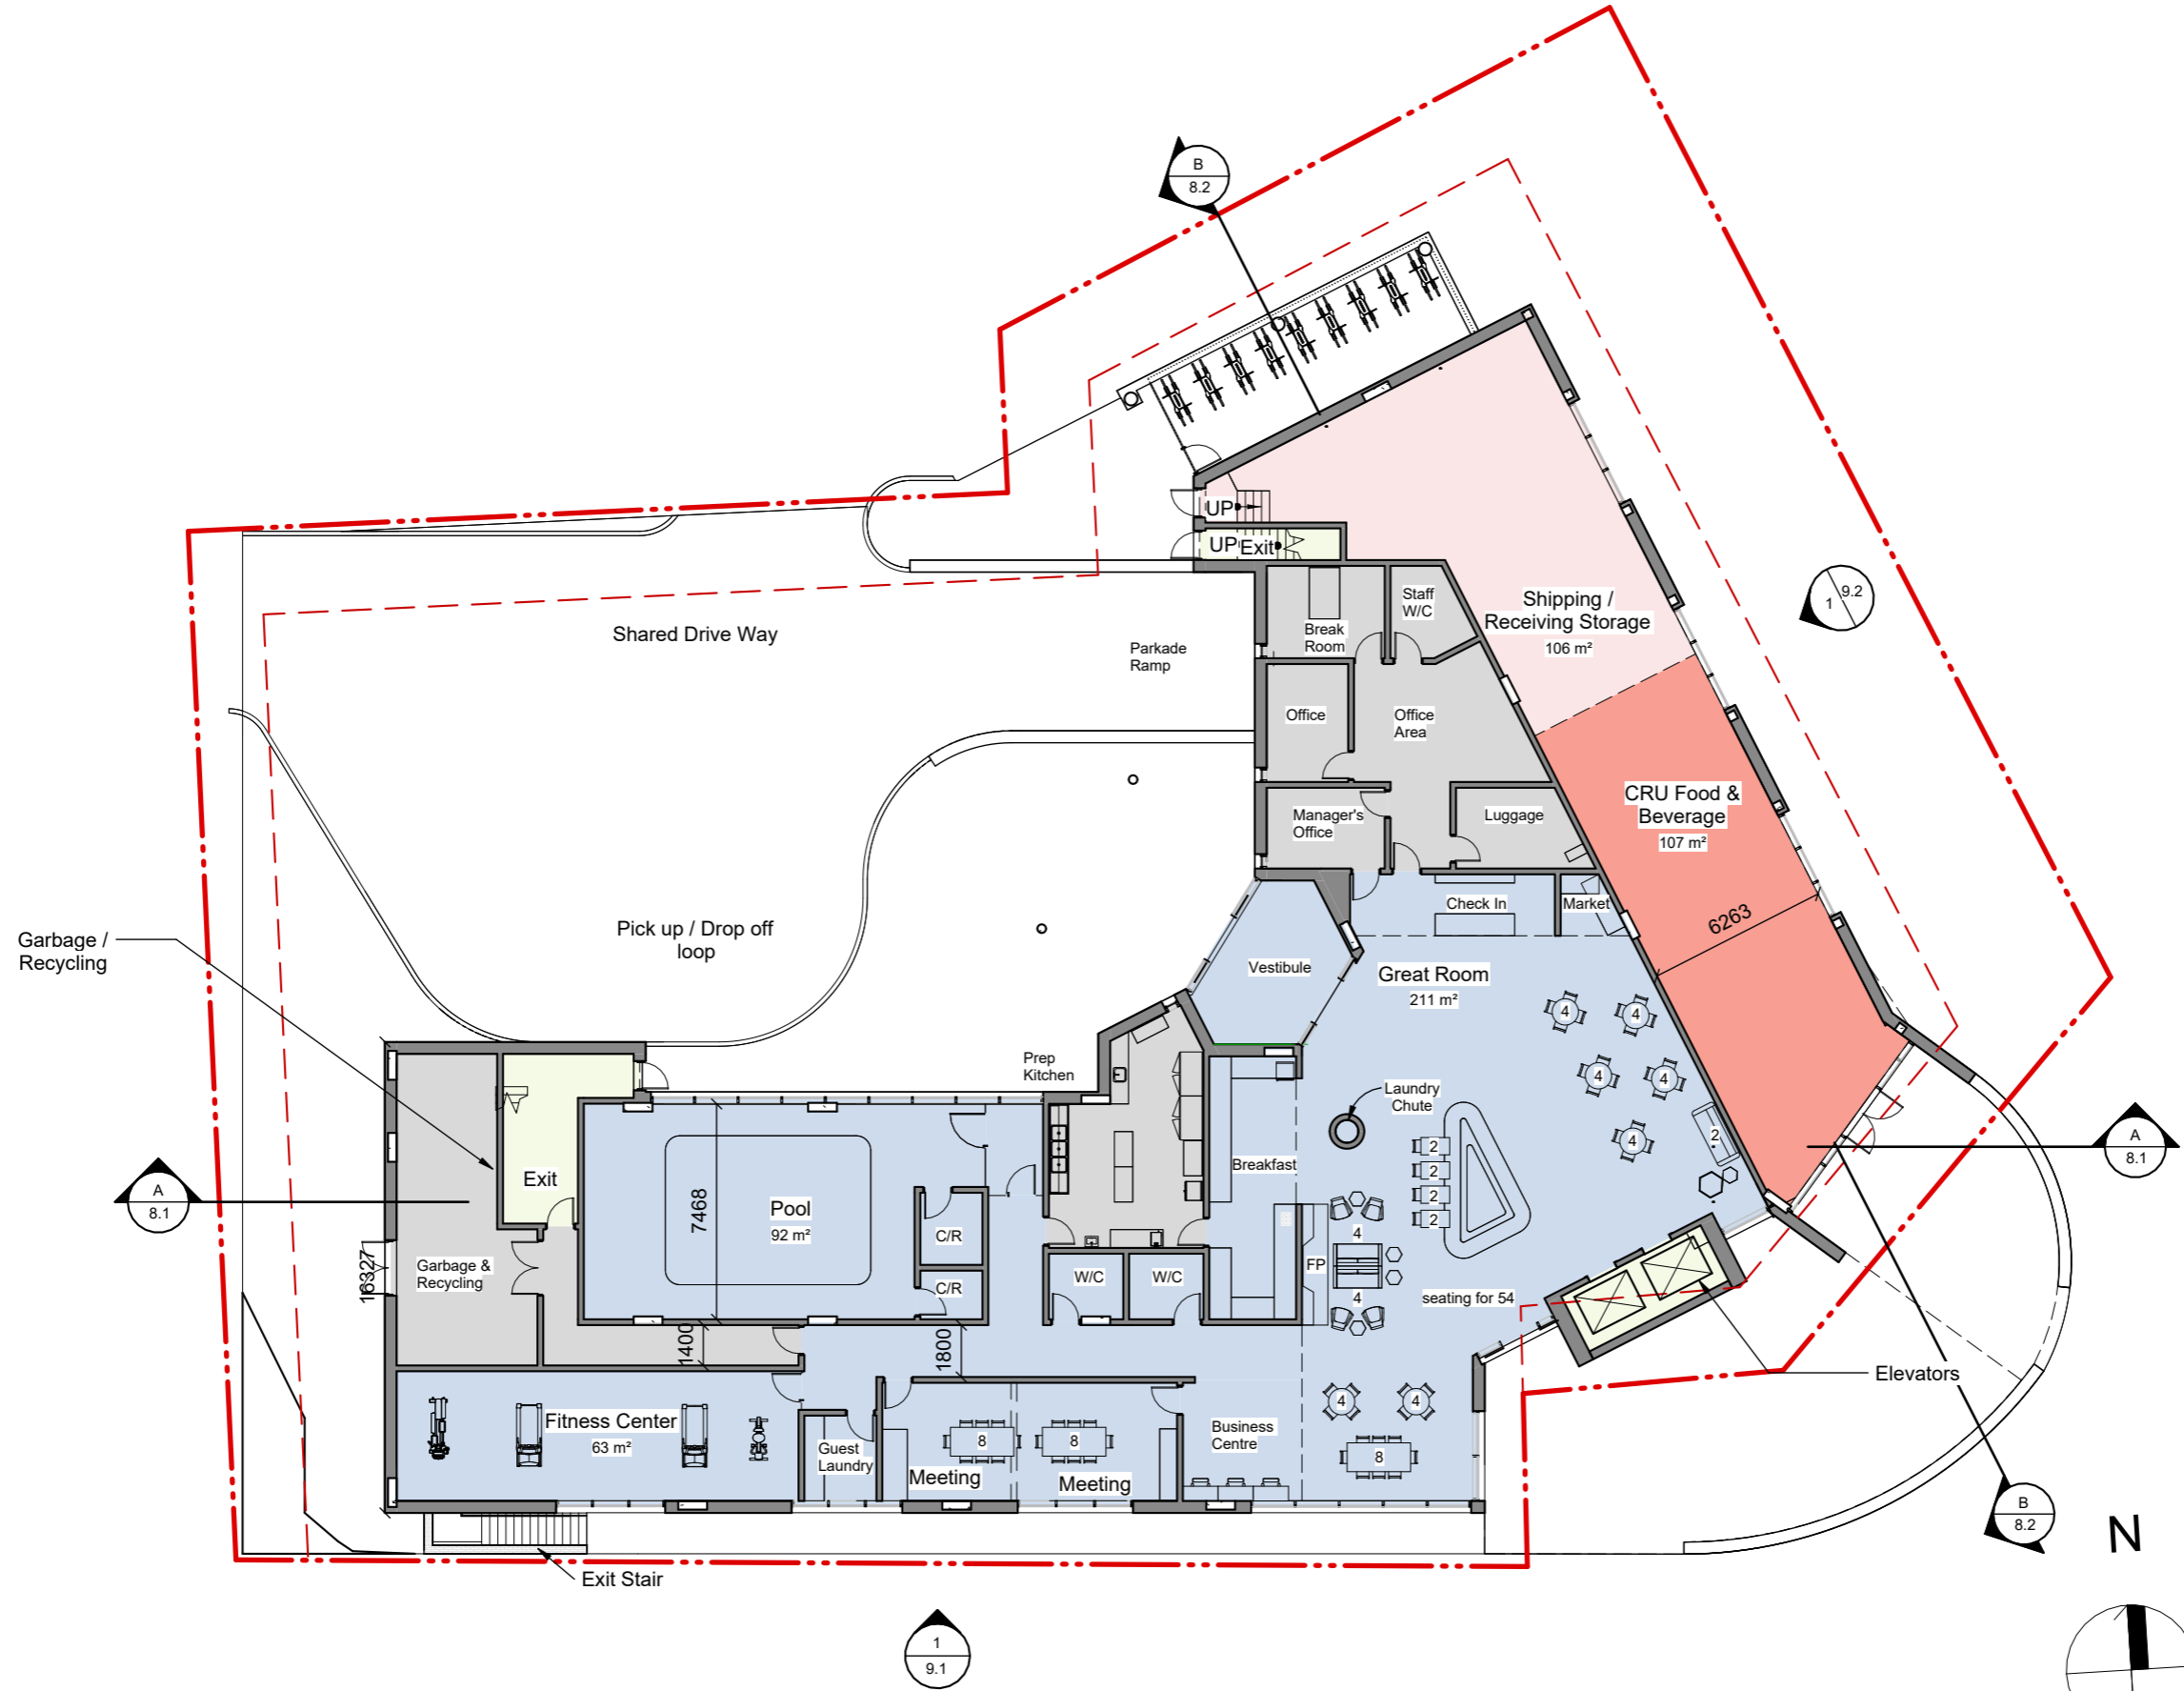

Program Summary

Name	Provided	Prototype
Vestibule	22m ²	11m ²
Check In	15m ²	10m ²
Market	4m ²	8m ²
Great Room	211m ²	194m ²
Manager's Office	11m ²	11m ²
Luggage	12m ²	3m ²
Office Area	31m ²	23m ²
Staff Room	13m ²	9m ²
Office	11m ²	11m ²
Staff Washroom	7m ²	4m ²
Breakfast	27m ²	29m ²
Prep Kitchen	36m ²	32m ²
Washrooms	12m ²	12m ²
Business Center	18m ²	20m ²
Meeting Room	43m ²	32m ²
Guest Laundry	8m ²	9m ²
Fitness Center	63m ²	48m ²
Pool	92m ²	108m ²
Change Rooms	9m ²	0m ²
CRU Food & Beverage	245m ²	0m ²
Patio	132m ²	64m ²
Laundry	36m ²	24m ²
Garbage and Recycle	44m ²	9m ²
Guest Room	26-30m ²	32m ²
Guest Suite	34-53m ²	39m ²
Elevators	2	2
Parking Spaces	147	116
Accessible Parking	6	5
Bike Parking	10	0

Room Mix Summary

Type	Provided	Prototype
Rooms	36	35
Suites	80	81
Double Queens	36	35
Kings	80	81

Floor Areas (sq.m)

P3	1992 m ²
P2	1992 m ²
P1	1992 m ²
Level 1	862 m ²
Level 2	1404 m ²
Level 3	1226 m ²
Level 4	1226 m ²
Level 5	1226 m ²
TOTAL	11918 m ²


WORK IN PROGRESS




Hotel Room Schedule		
Name	Area	Count
Double Queen BF Suite	52 m ² ... 53 m ²	4
Double Queen Room	28 m ² ... 28 m ²	56
Double Queen Suite	37 m ² ... 46 m ²	20
King Room	26 m ² ... 27 m ²	24
King Suite	34 m ² ... 38 m ²	12
Total		116


Rooms per Level		
Level	Area	Count
Level 2	26 m ² ... 52 m ²	29
Level 3	27 m ² ... 53 m ²	29
Level 4	27 m ² ... 53 m ²	29
Level 5	27 m ² ... 53 m ²	29
Total		116

WORK IN PROGRESS

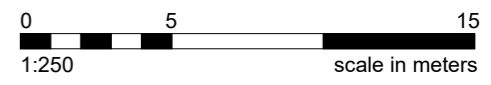


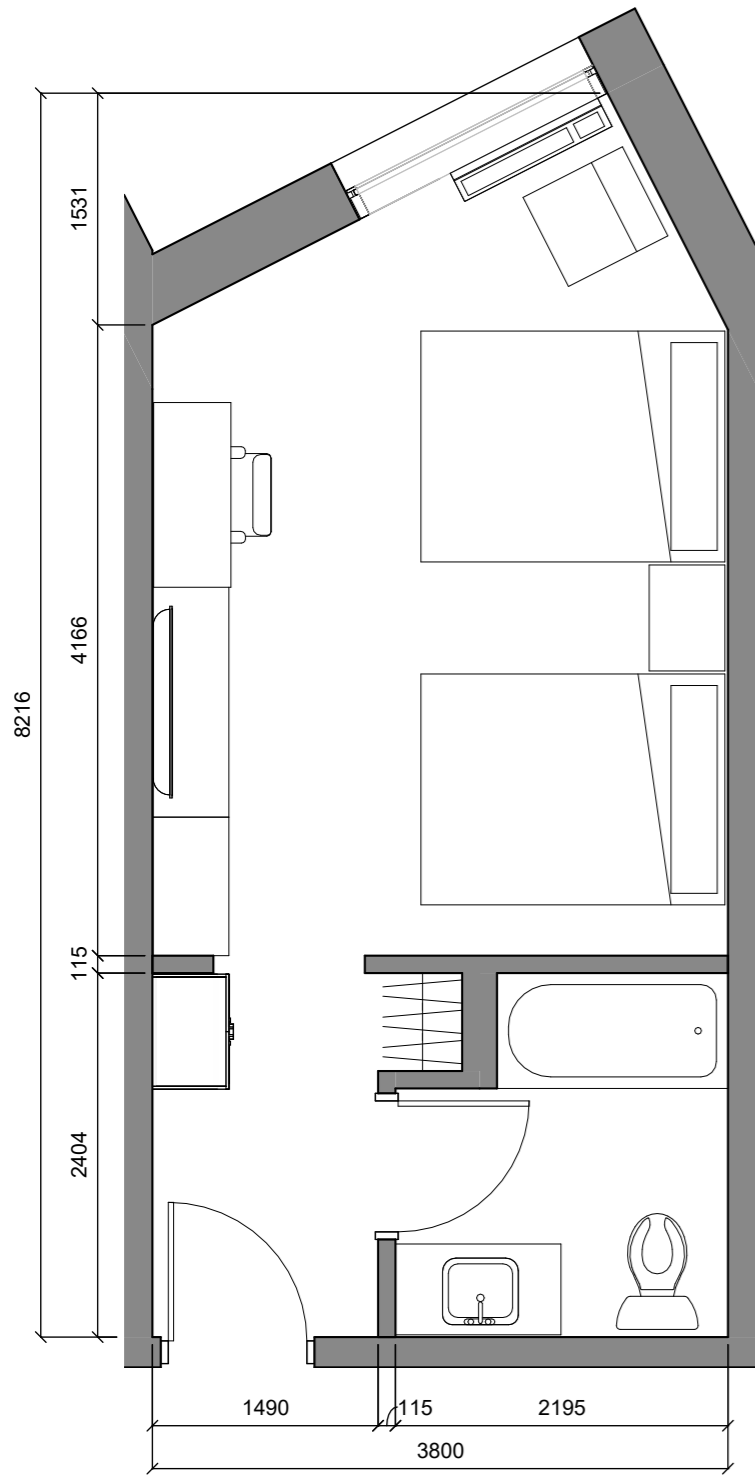

1 Double Queen Room (Qty 56)
1 : 50

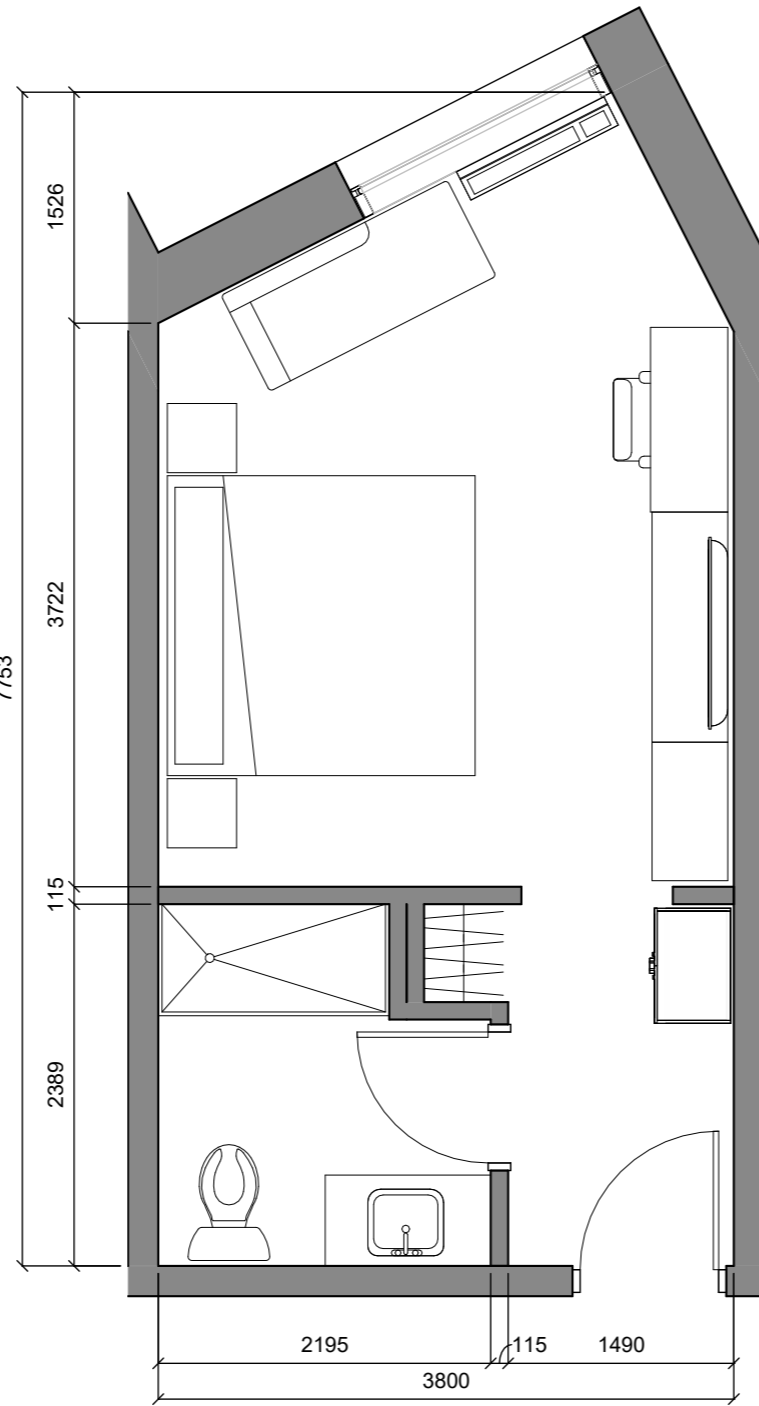


2 King Room (Qty 24)
1 : 50

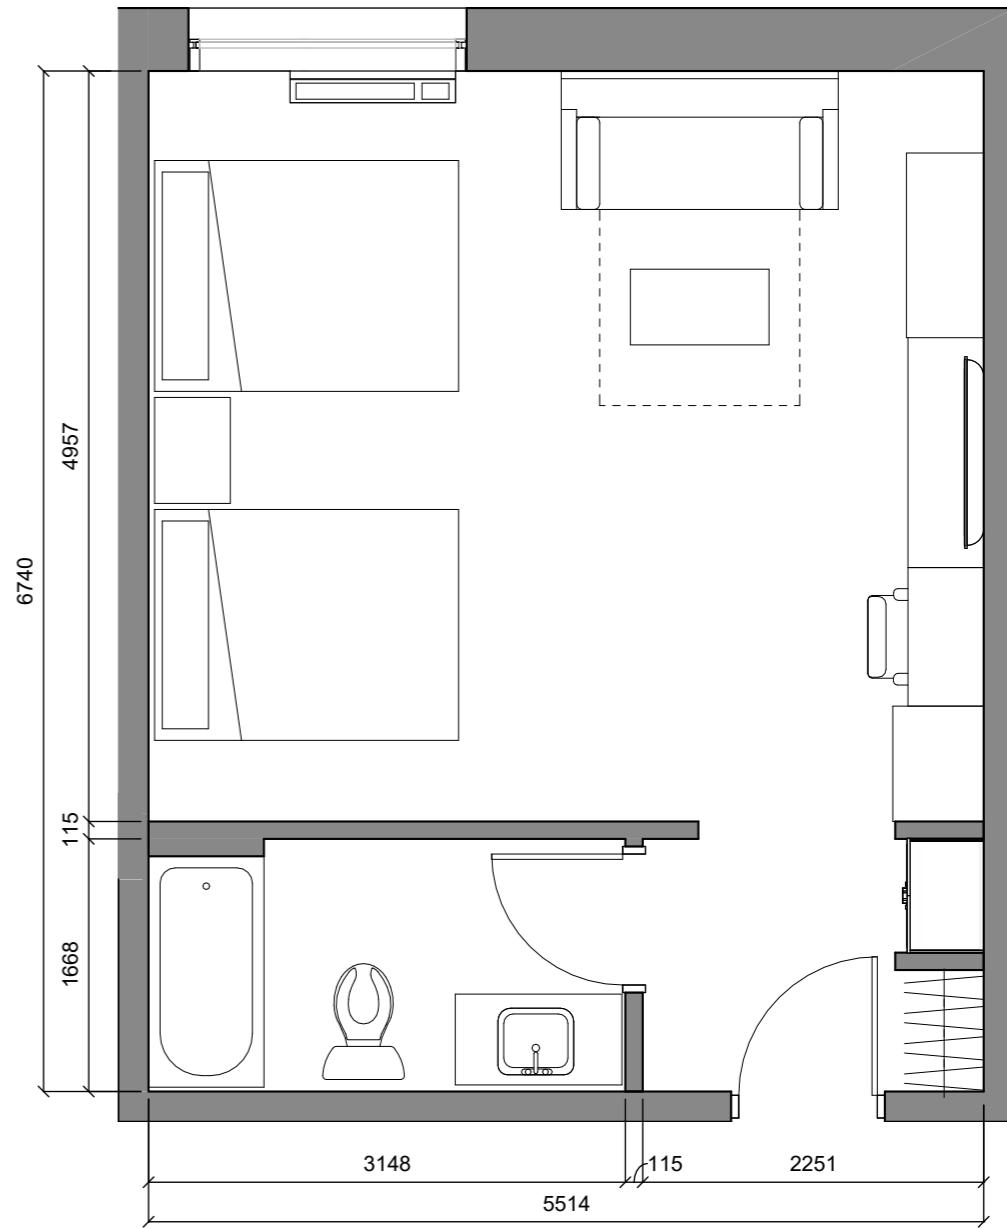


3 Double Queen Suite A (Qty 12)
1 : 50



WORK IN PROGRESS

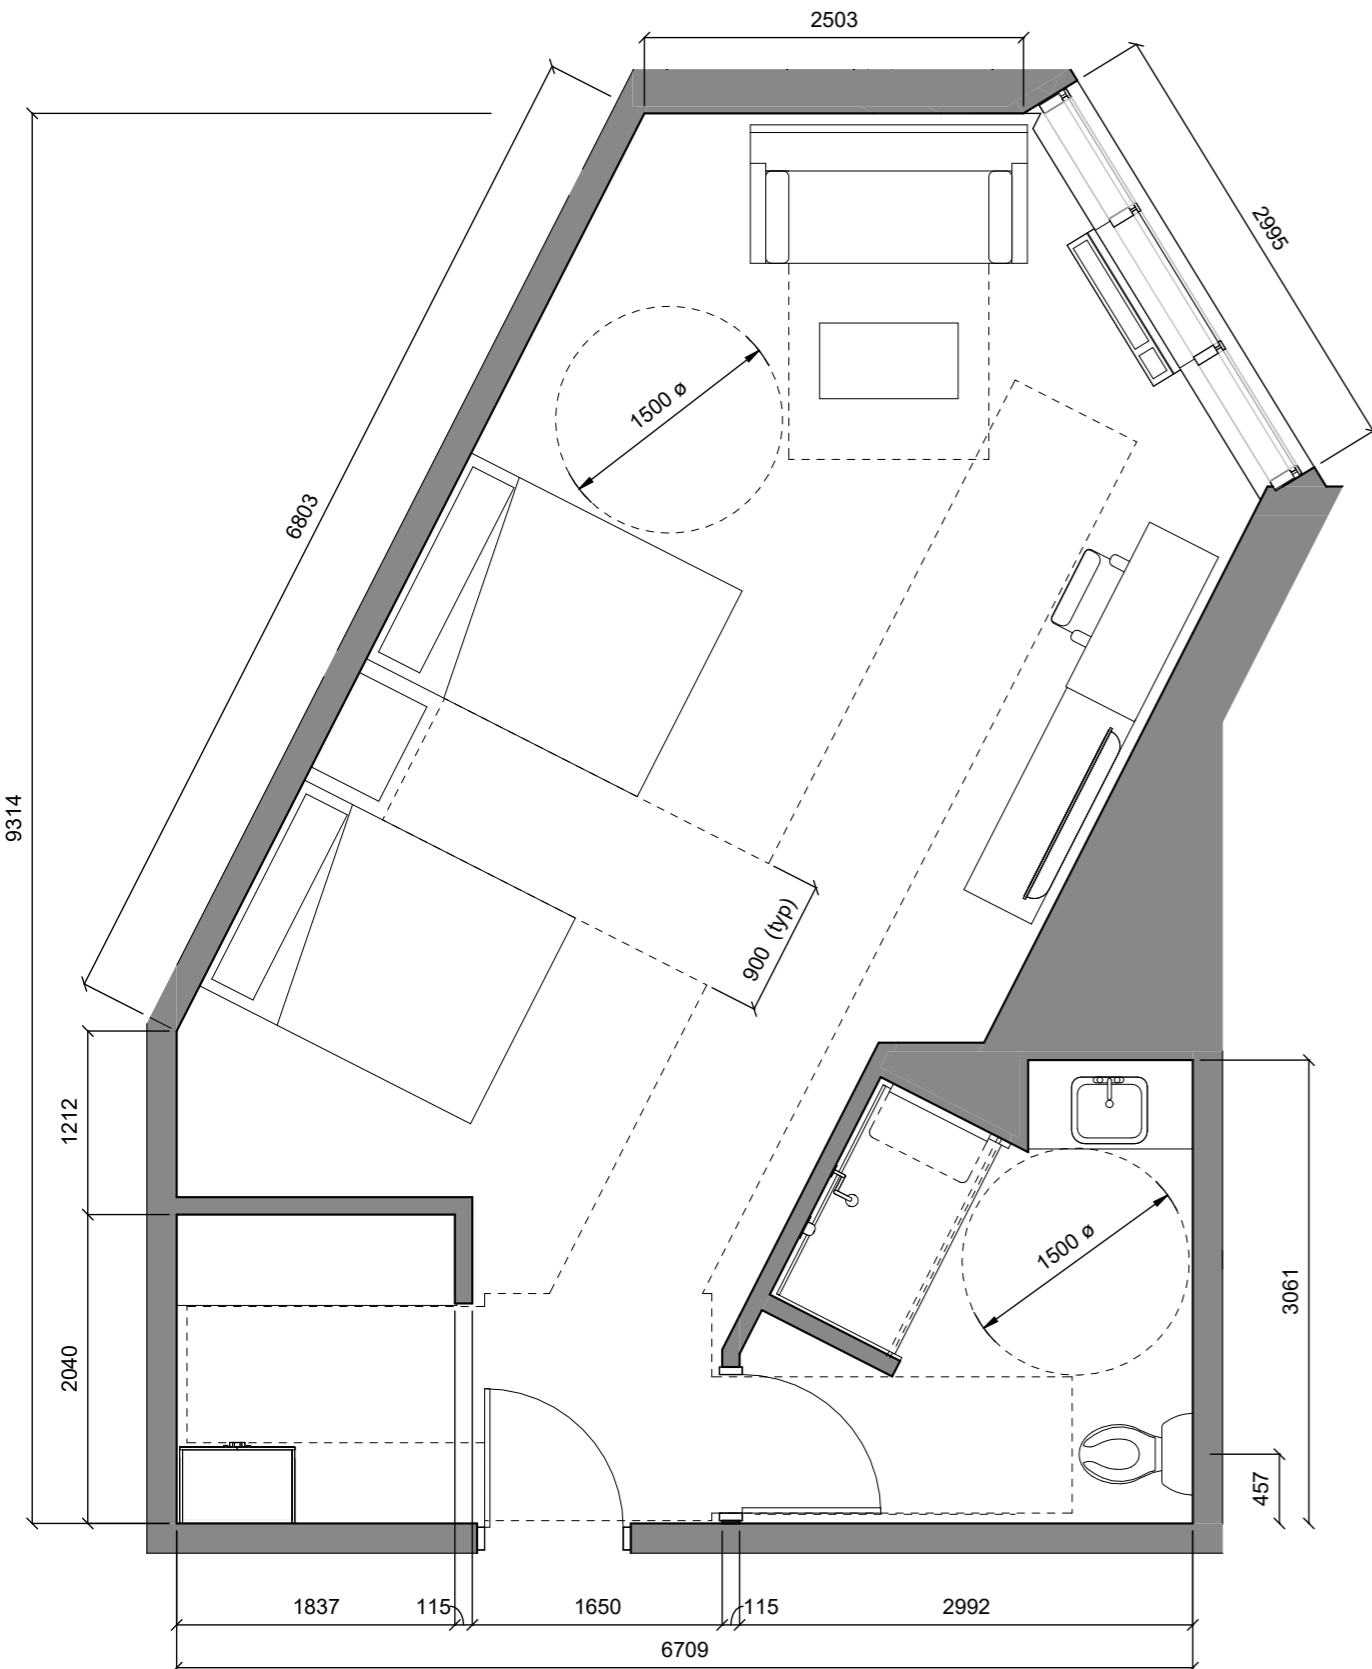


1 Double Queen Suite Barrier Free (Qty 4)
1:50

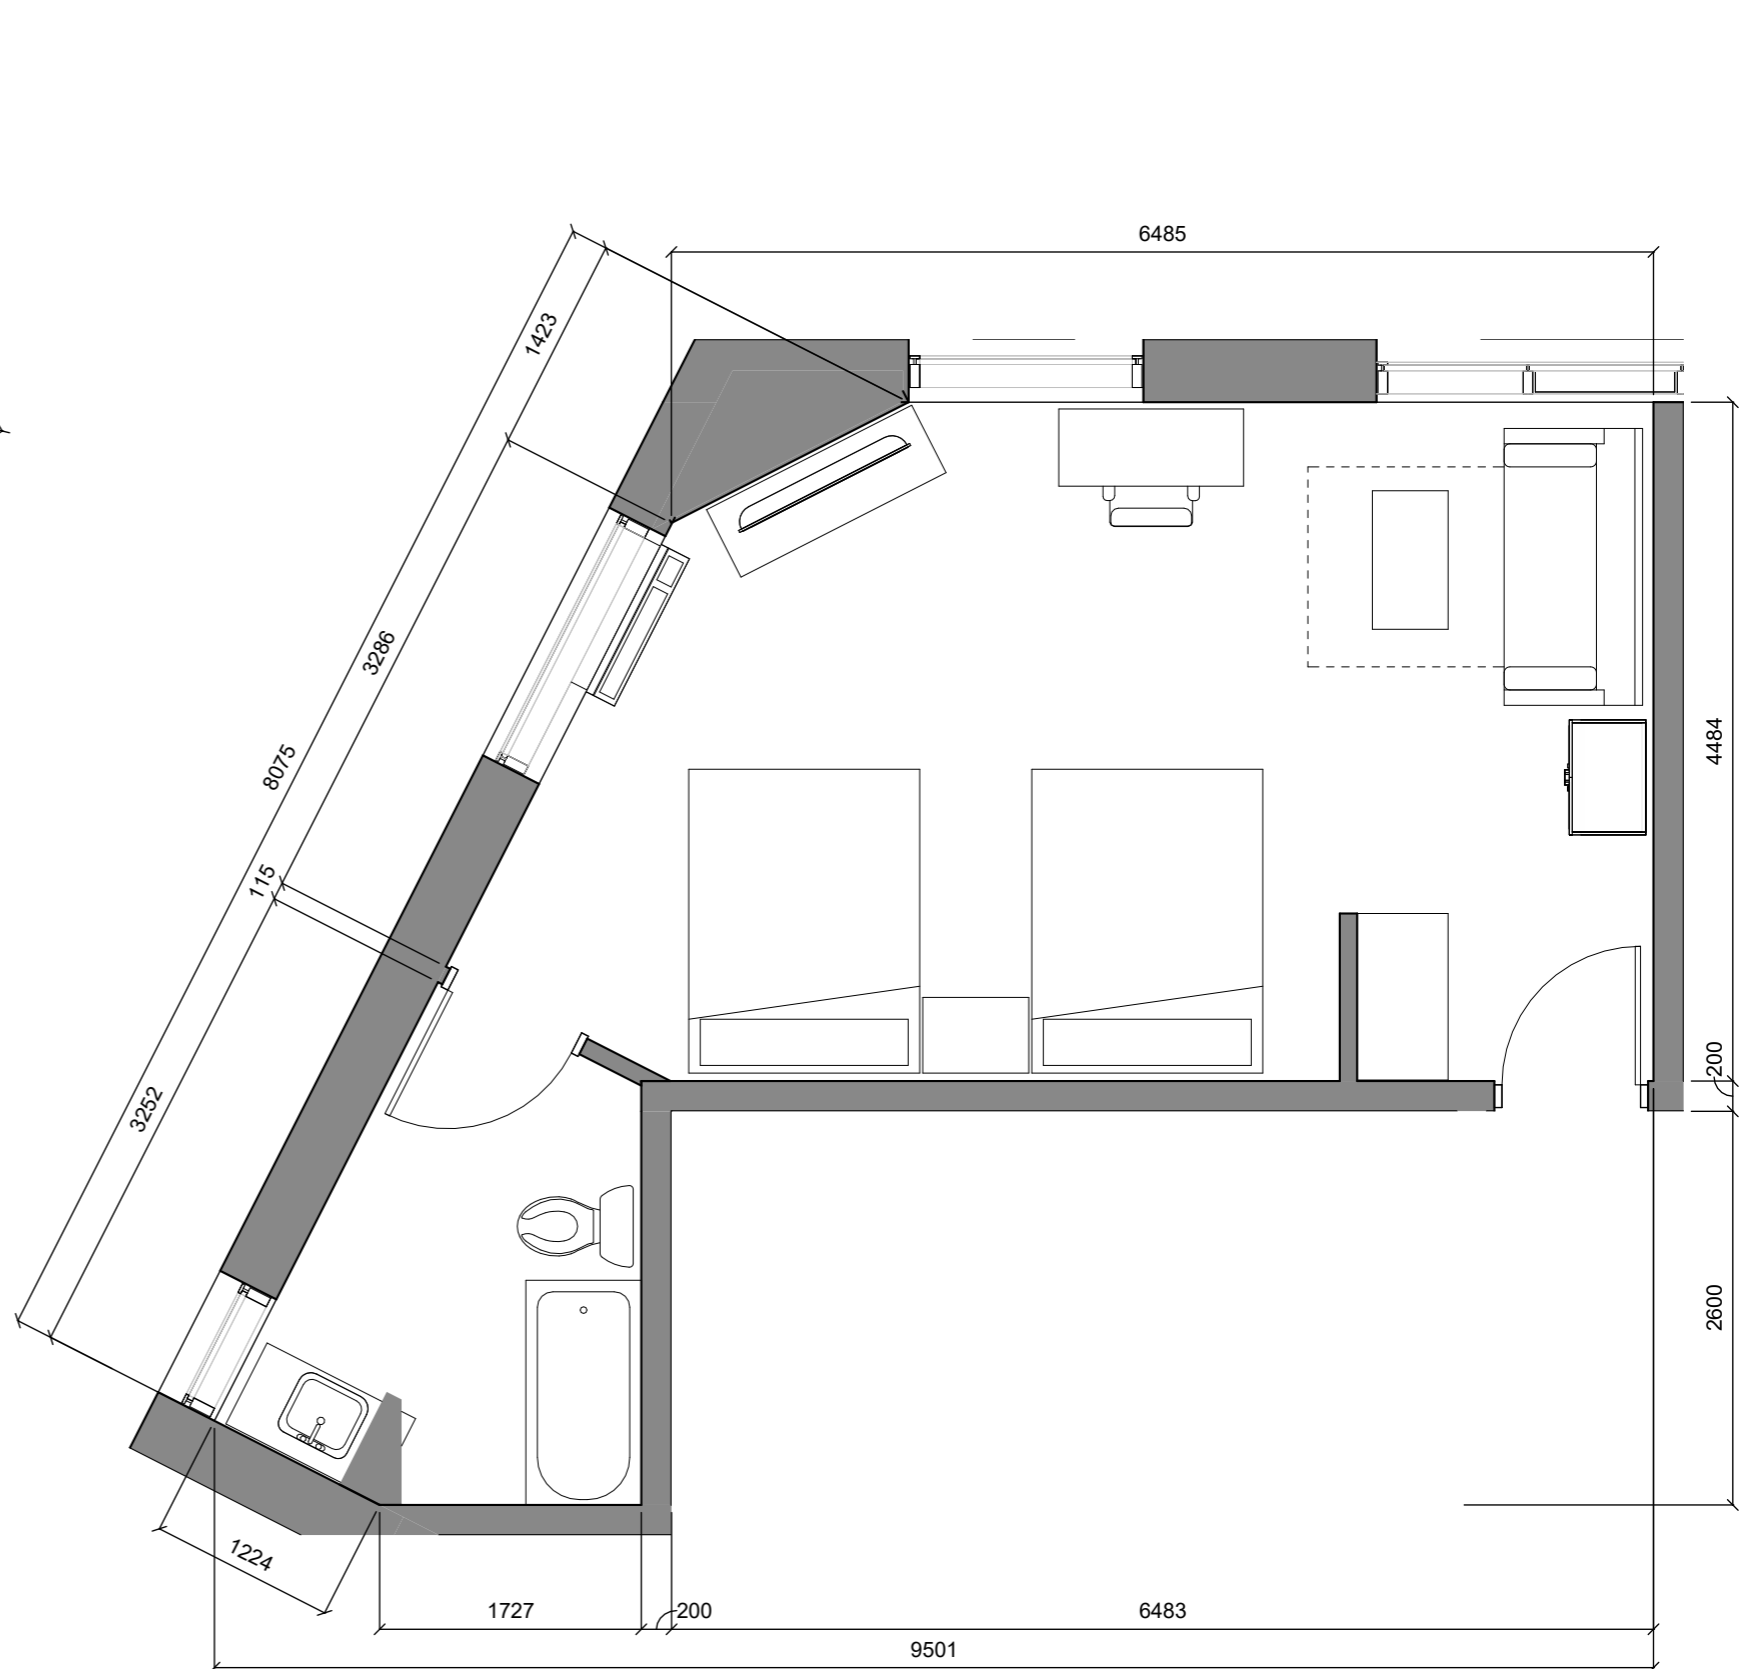


2 Double Queen Suite B (Qty 4)
1:50



WORK IN PROGRESS

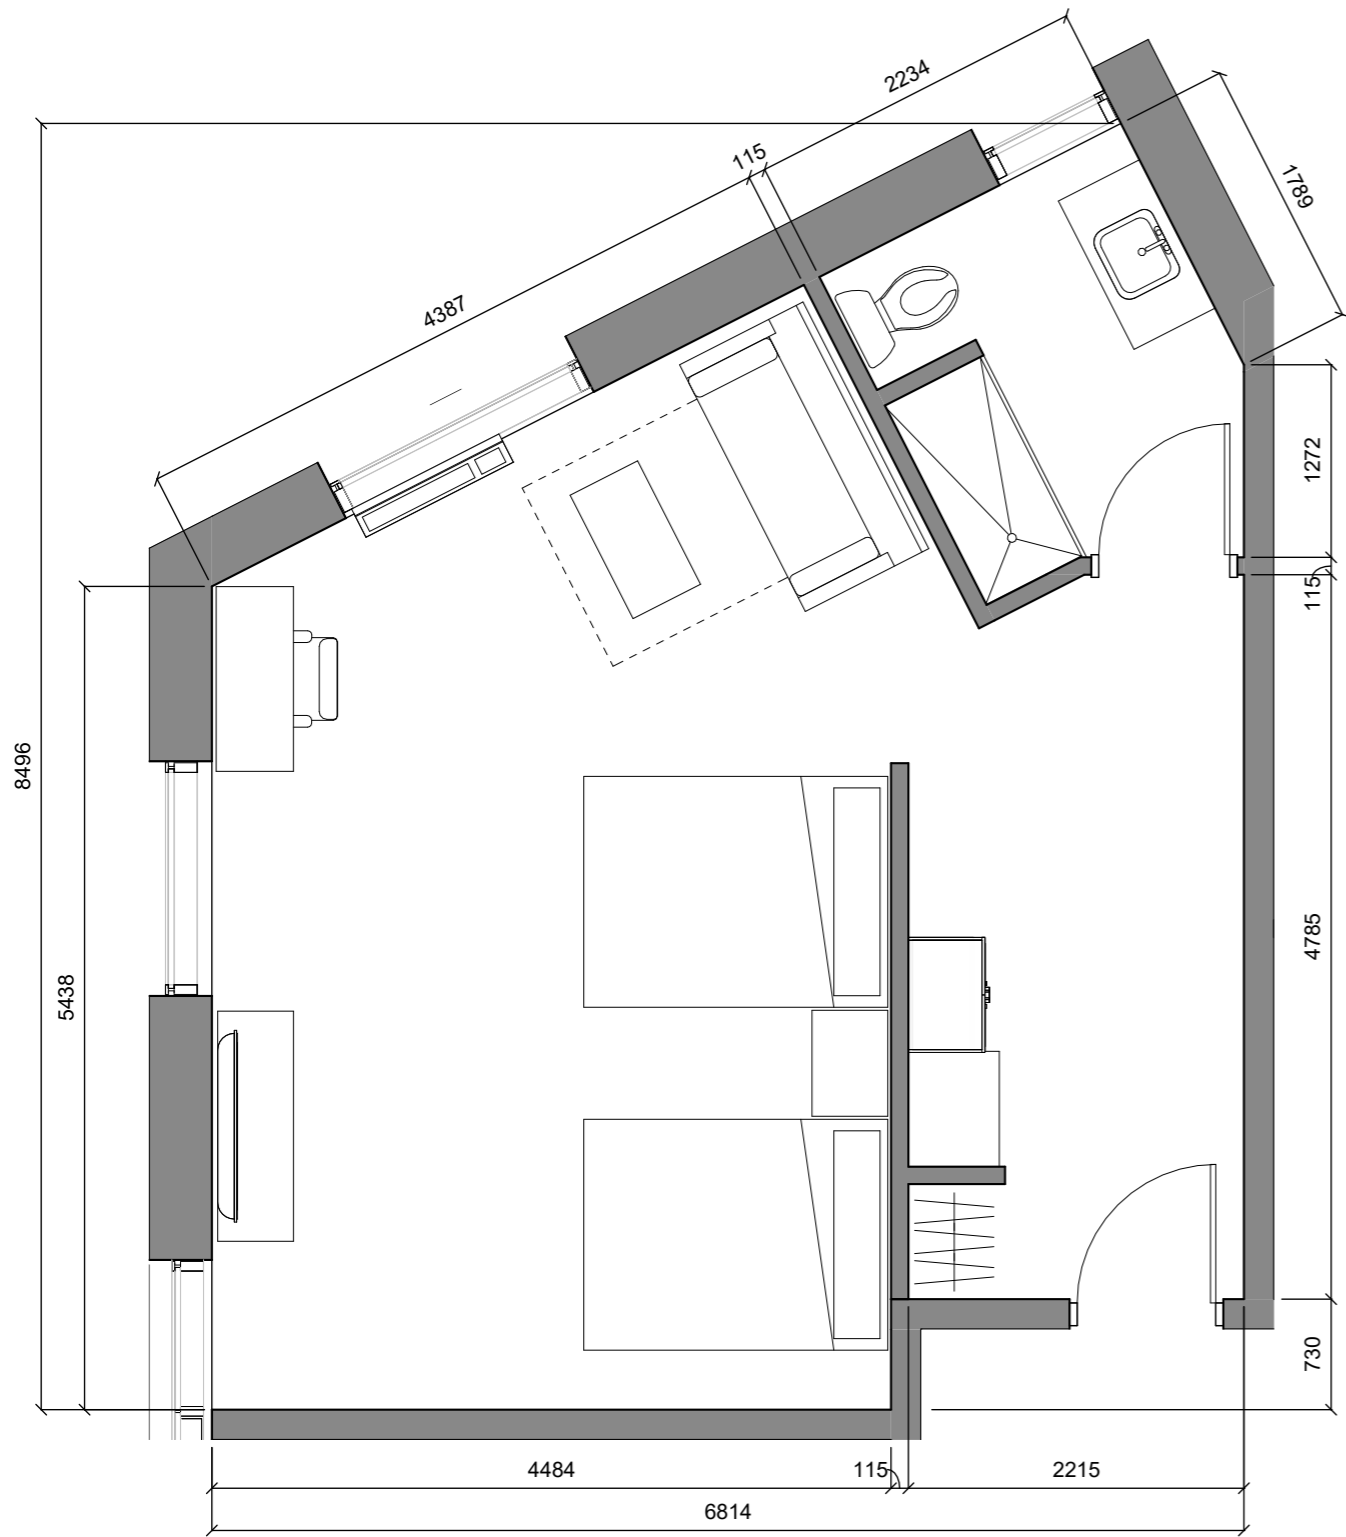


1 Double Queen Suite C (Qty 4)
1 : 50

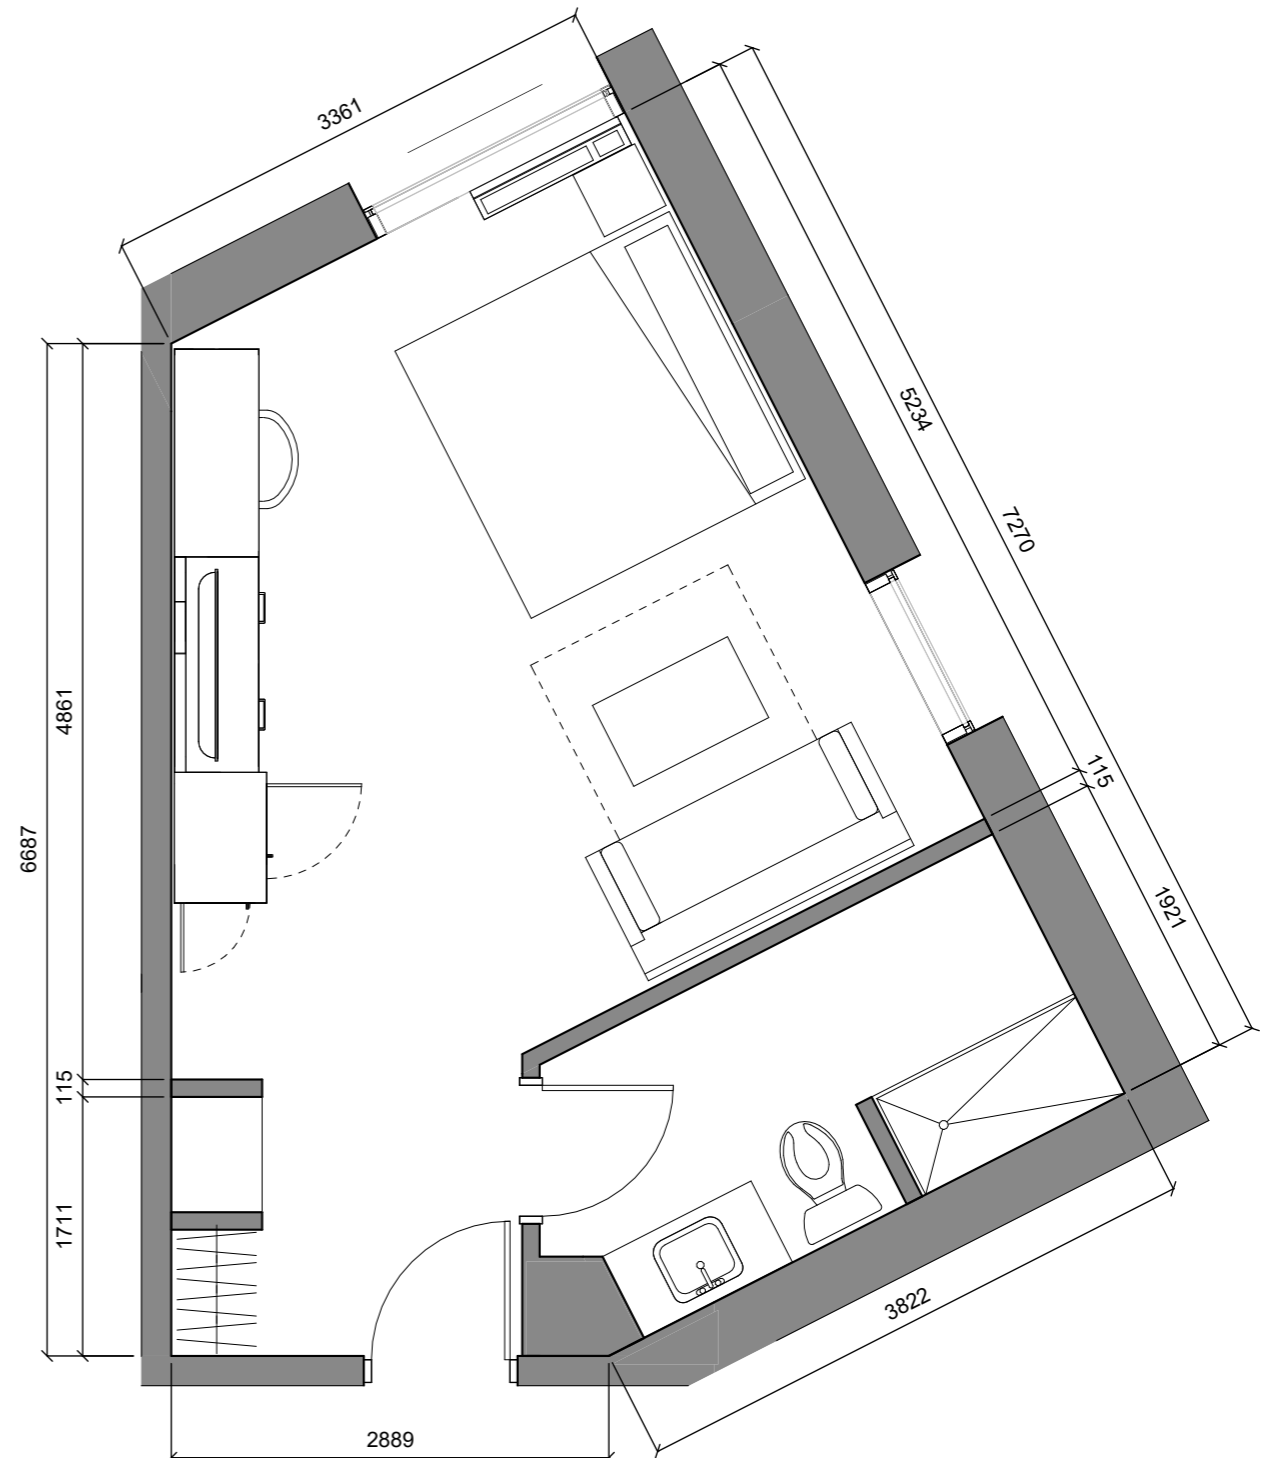


2 King Suite A (Qty 4)
1 : 50



WORK IN PROGRESS

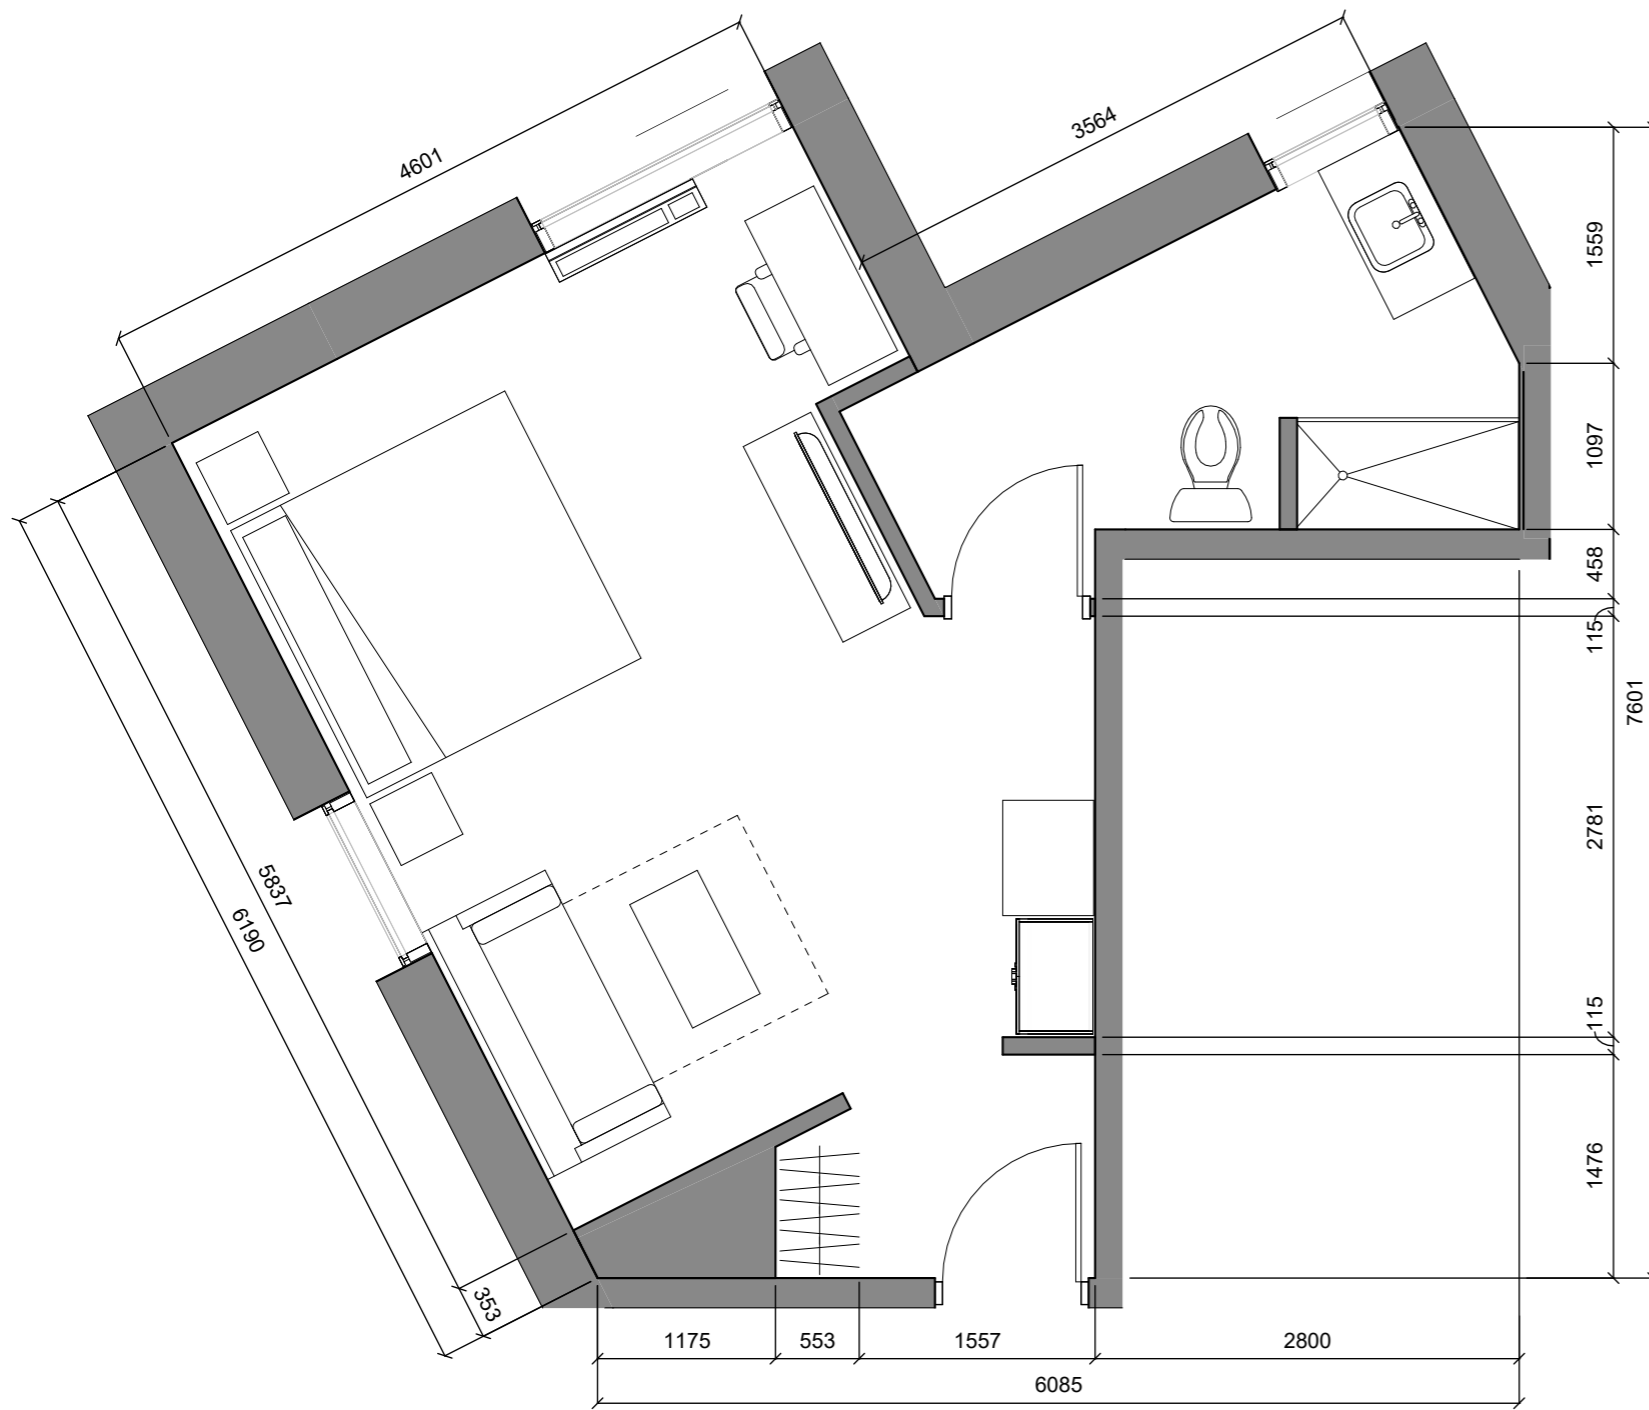


1 King Suite B (Qty 4)
1 : 50

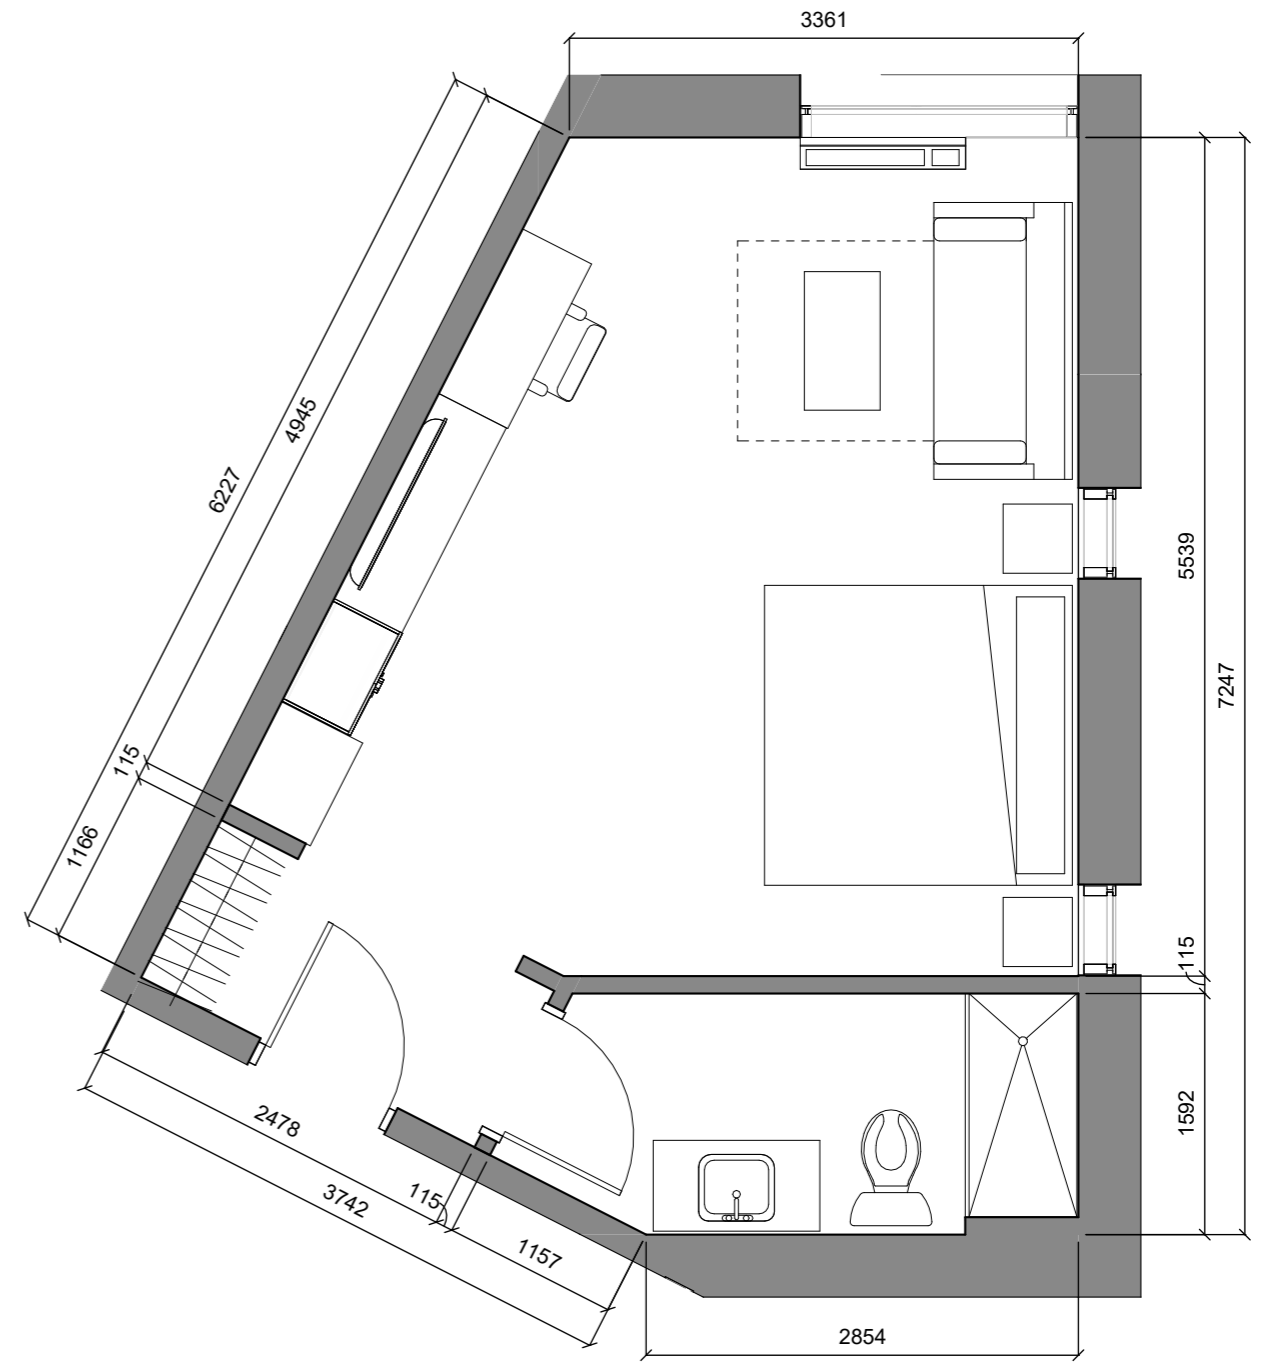


2 King Suite C (Qty 4)
1 : 50




WORK IN PROGRESS

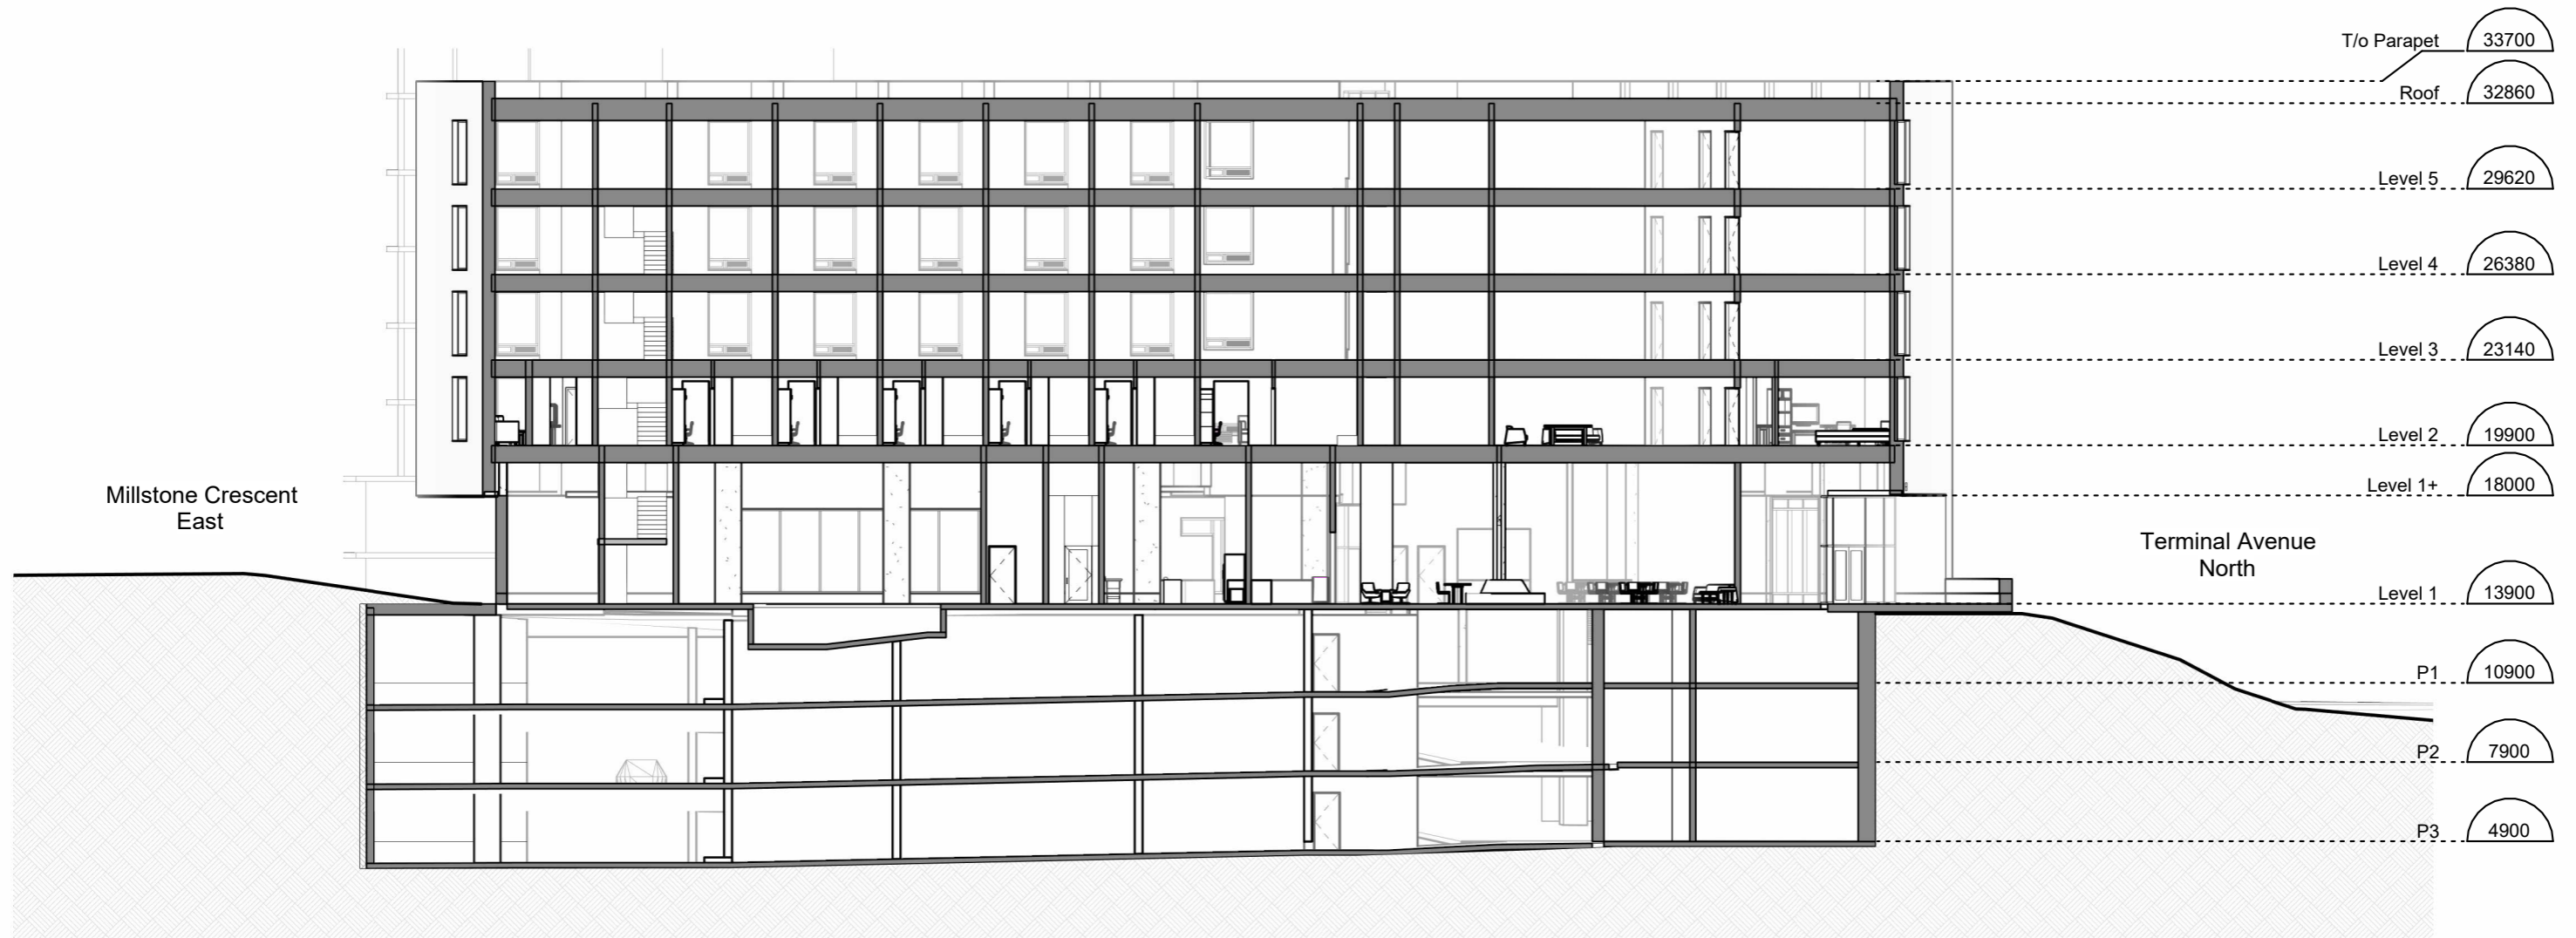


A Section North-South
1 : 250

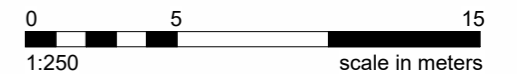

WORK IN PROGRESS

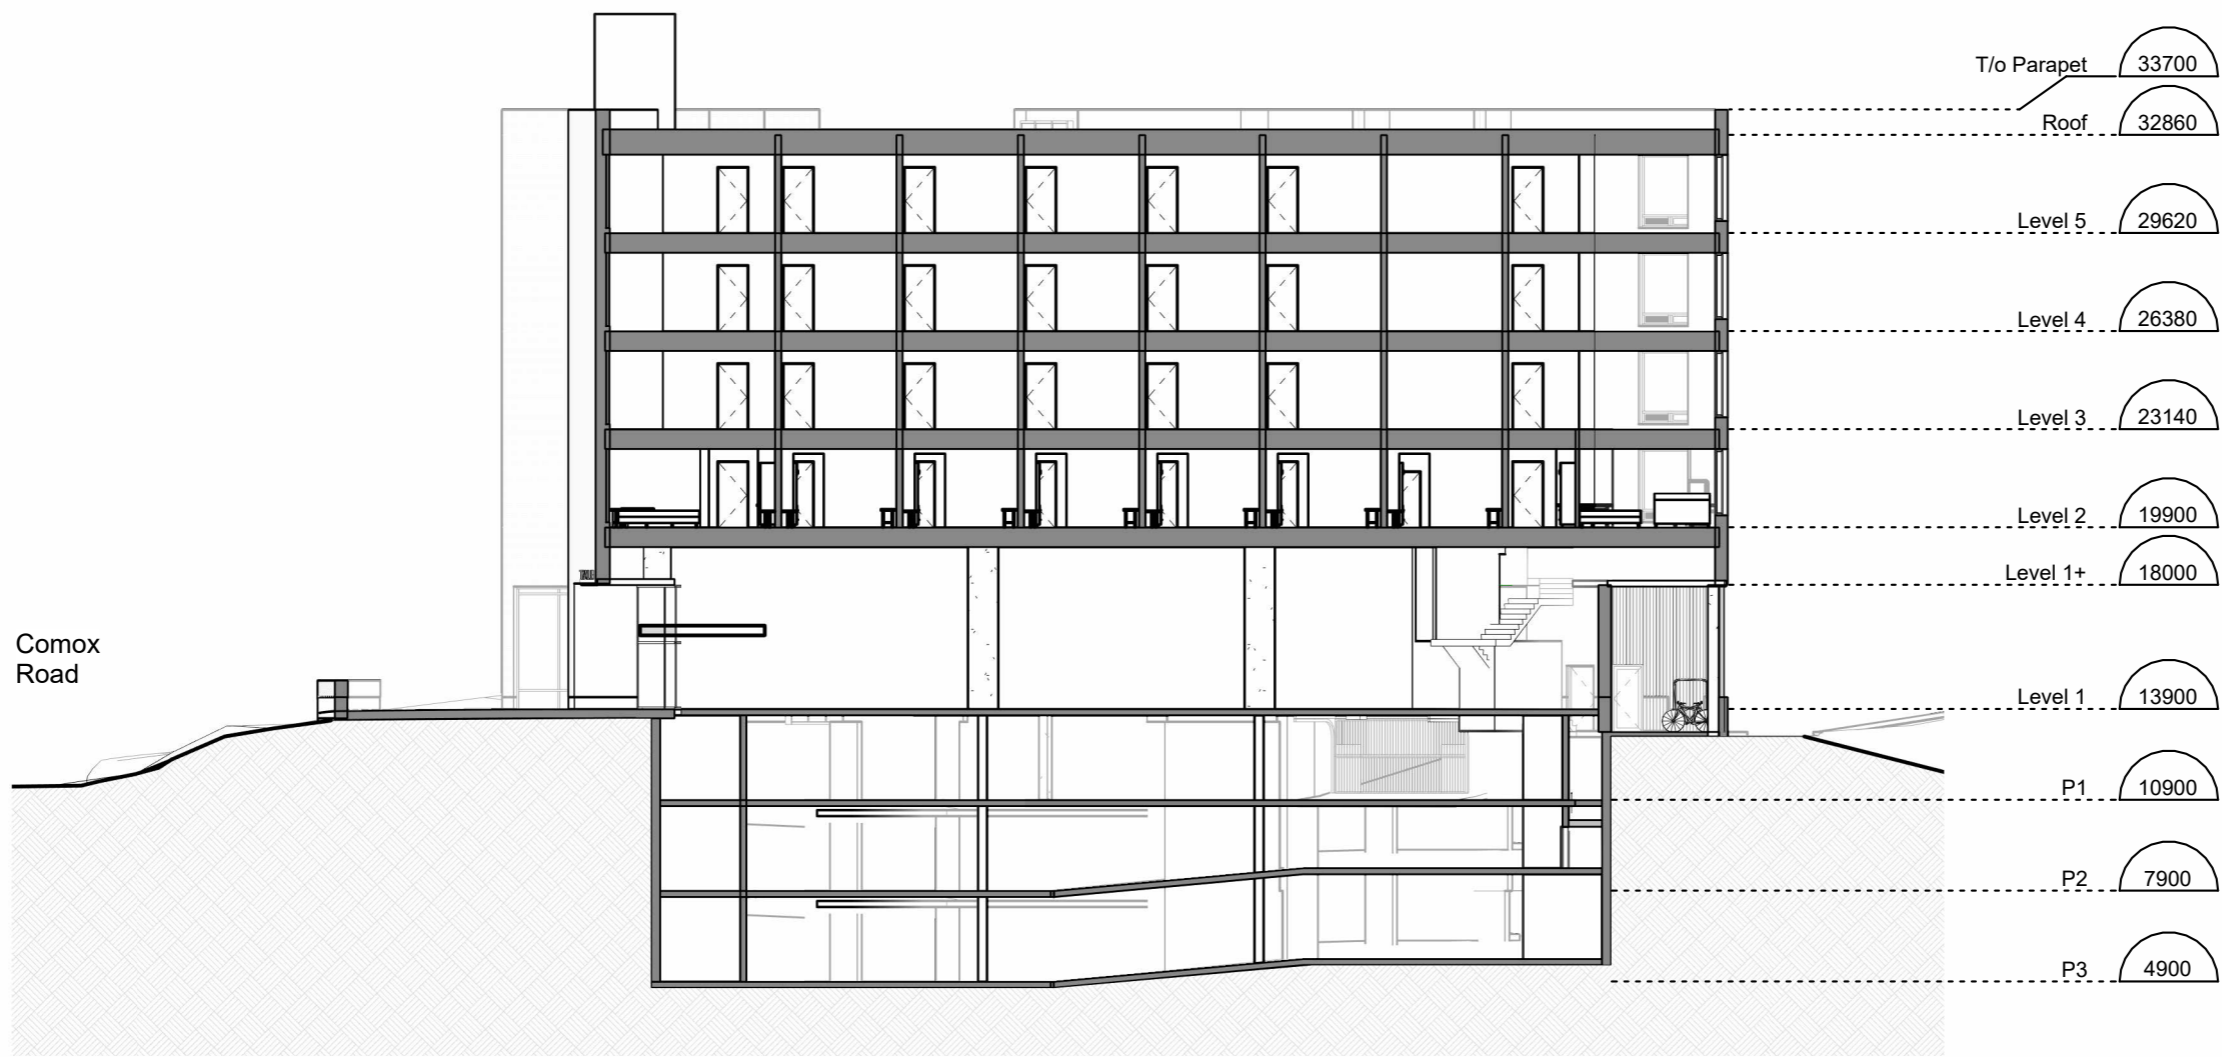

B Section East-West
1 : 250

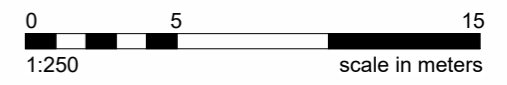

WORK IN PROGRESS